


- NOTES:**
1. TOPOGRAPHIC SURVEY SUPPLIED BY STAR MINE OPERATIONS. CONTOUR INTERVALS ARE 10'-0".
 2. GRID SHOWN IS STATE PLANE
 3. COORDINATES SHOWN ARE STATE PLANE.
 4. ALL UNDERGROUND EXCAVATIONS ARE BY STAR MINE OPERATIONS.

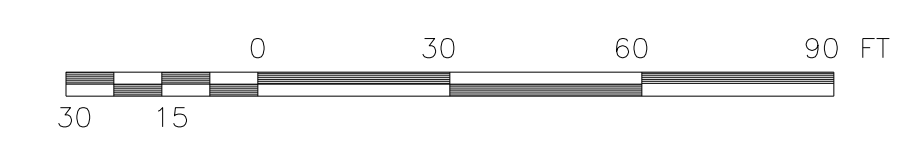

REV	DATE	DESCRIPTION	DRWN	CHKD	APVD
0	10MAY13	REMOVED REFERENCE TO TETRA TECH, ISSUED FOR CONSTRUCTION INFORMATION	ABE		
D	3/15/13	REVISED COORDINATES PER CLIENT REQUEST. UPDATED FILTER BUILDING.	ABE	RW	WW
C	12/23/12	REVISED UNDERGROUND DEVELOPMENT, ISSUED FOR DESIGN	ABE	RW	WW
B	8/22/12	UPDATED PER NEW SURVEY DATA, ISSUED FOR REVIEW	ABE	RW	WW
A	7/30/12	ISSUED FOR REVIEW AND COMMENT	ABE		

REV	DATE	DESCRIPTION	DRWN	CHKD	APVD
			DRWN	CHKD	APVD



SHEET TITLE
**300 TPD CONCENTRATOR
 GENERAL ARRANGEMENT
 SITE PLAN**

PROJECT TITLE
**REVENUE VIRGINIUS
 OURAY, COLORADO
 SILVER STAR RESOURCES, LLC.
 DENVER, COLORADO**

SCALE	1" = 30'-0"
DRAWN	A. EDMONSTONE
DATE	30JUL12
PRJ MGR	W. WRIGHT
PRJ NUM	437502
DWG NUM	100-G-001
SHEET	REV 0

© CH2M HILL 2010. ALL RIGHTS RESERVED. FILENAME: CH2M_ANSI_D.dwg PLOTDATE: 2012-07-30 PLOT TIME: 10:14 AM
 REUSE OF DOCUMENTS: THIS DOCUMENT, AND THE IDEAS AND DESIGNS INCORPORATED HEREIN, AS AN INSTRUMENT OF PROFESSIONAL SERVICE, IS THE PROPERTY OF CH2M HILL AND IS NOT TO BE USED, IN WHOLE OR IN PART, FOR ANY OTHER PROJECT WITHOUT THE WRITTEN AUTHORIZATION OF CH2M HILL.