


North Mains Parallel

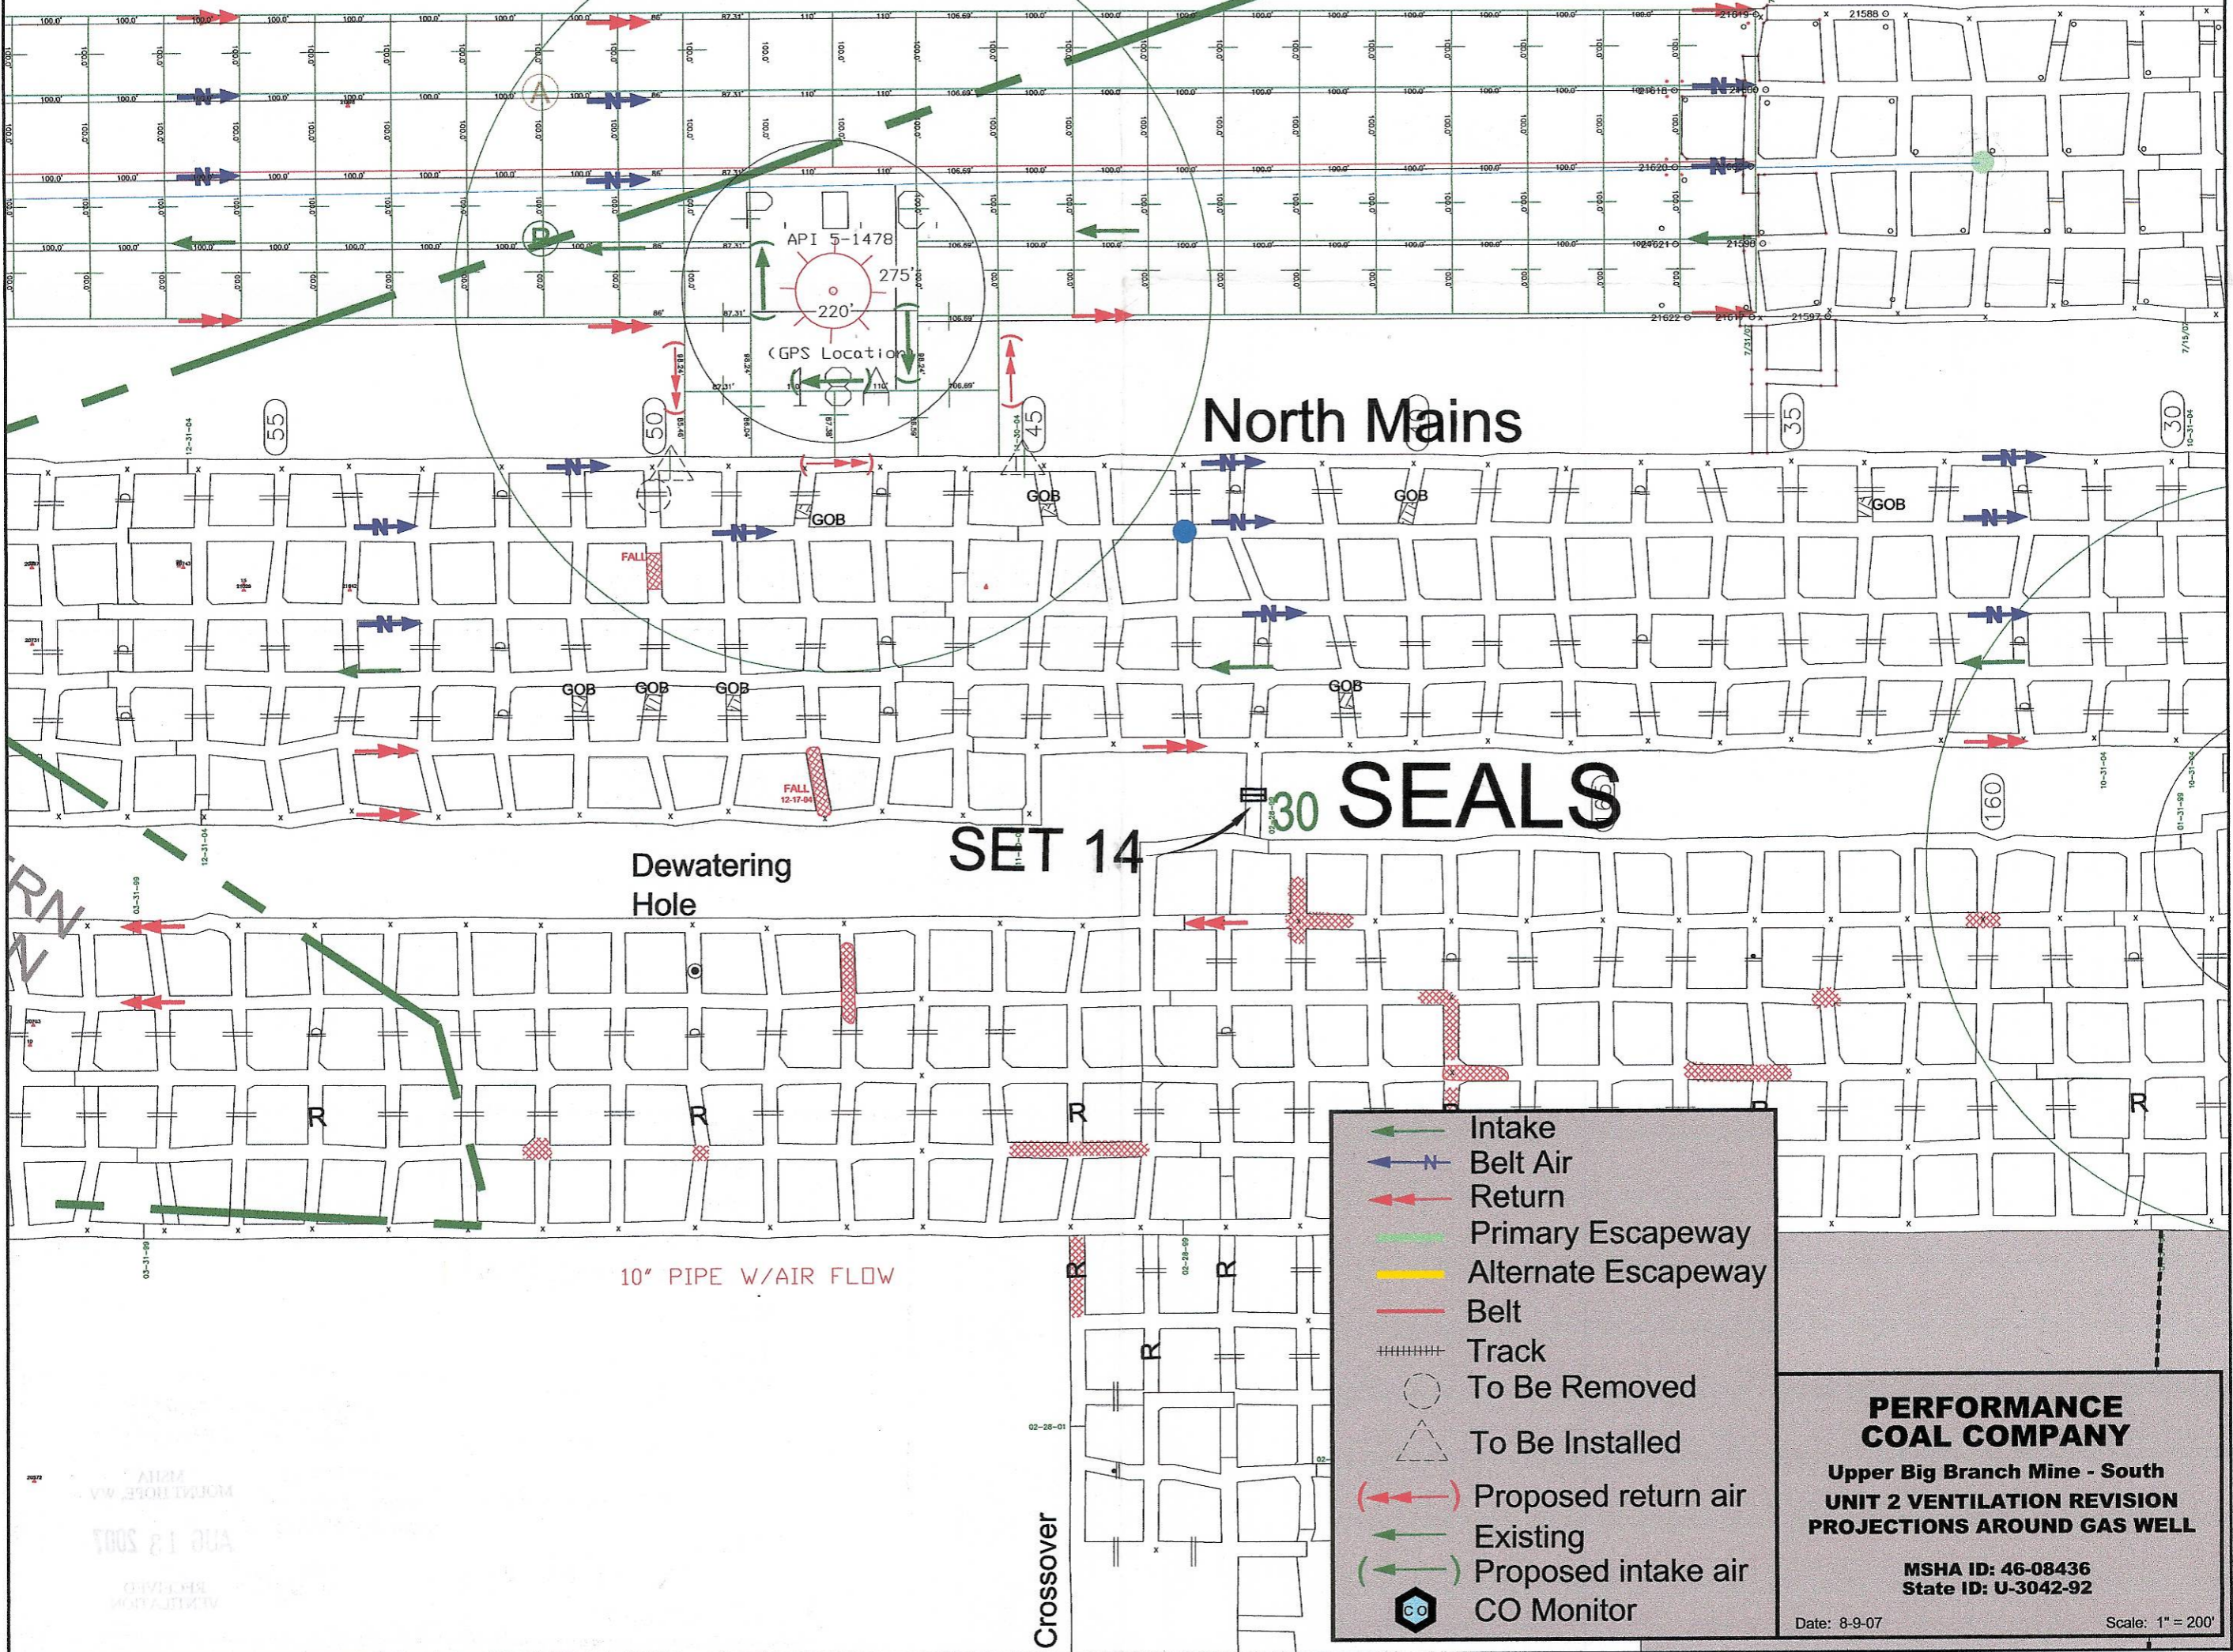

	Intake
	Belt Air
	Return
	Primary Escapeway
	Alternate Escapeway
	Belt
	Track
	To Be Removed
	To Be Installed
	Proposed return air
	Existing
	Proposed intake air CO Monitor

PERFORMANCE COAL COMPANY

Upper Big Branch Mine - South
**UNIT 2 VENTILATION REVISION
 PROJECTIONS AROUND GAS WELL**

MSHA ID: 46-08436
 State ID: U-3042-92

Date: 8-9-07 Scale: 1" = 200'