


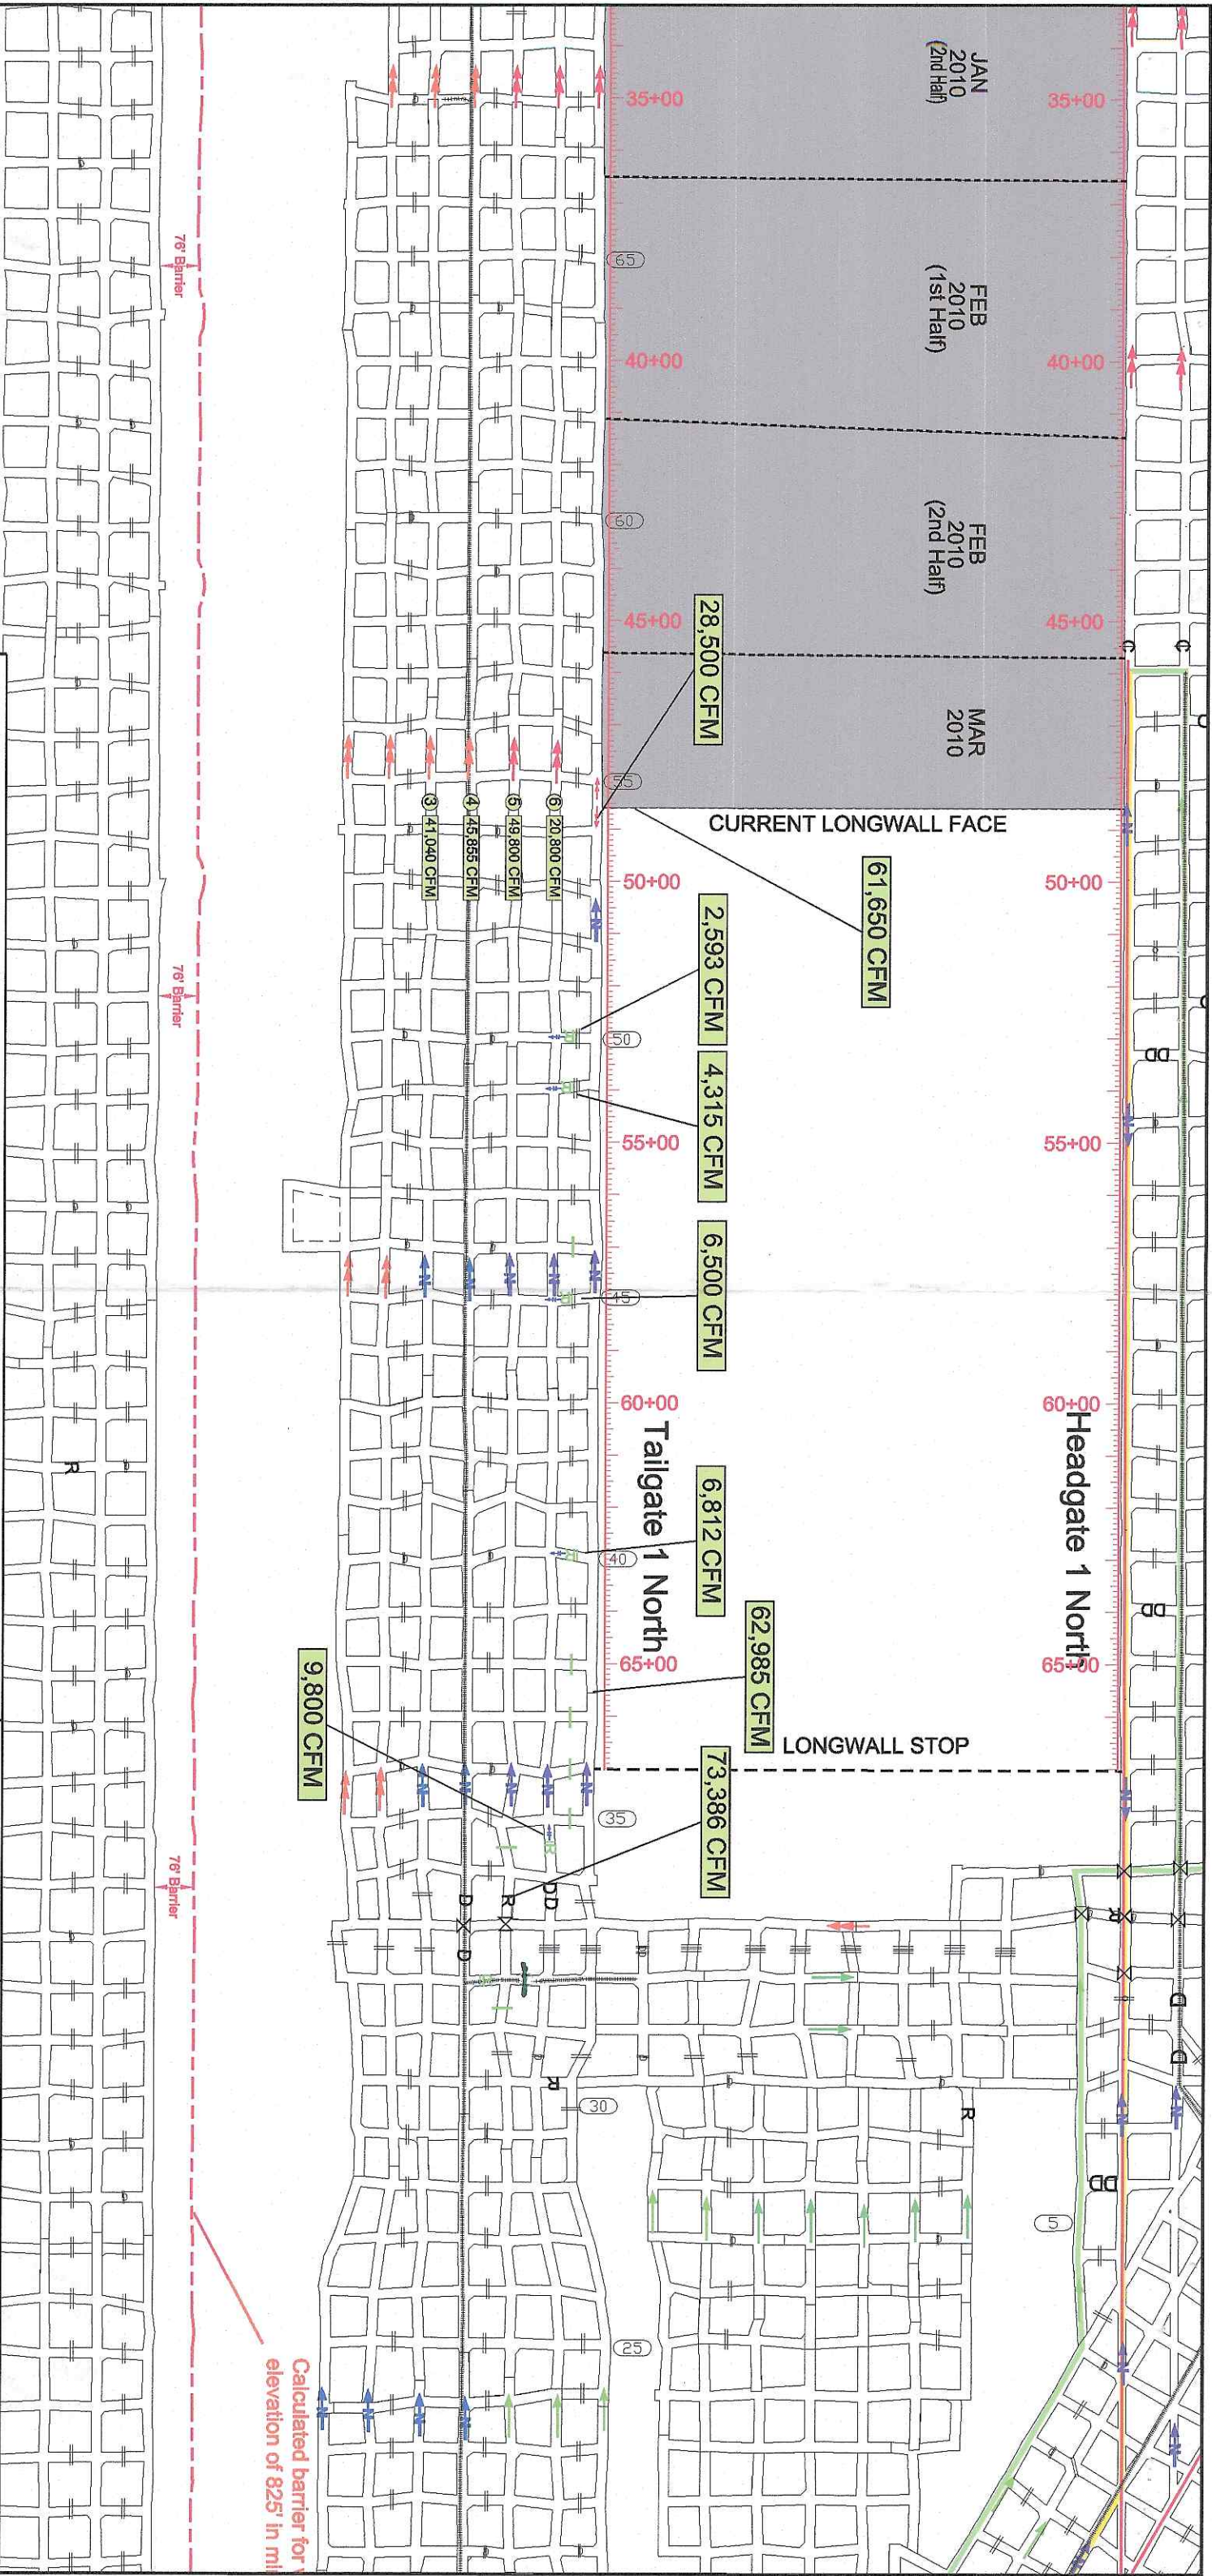

INTAKE AIR

SECONDARY INTAKE AIR

RETURN AIR

PRIMARY ESCAPEWAY

ALTERNATE ESCAPEWAY

PROPOSED BELT

EXISTING BELT

PROPERTY LINES

200' TEST DRILL LINE

100' COVER BOUNDARY

APPROVED MINE LIMIT LINE

TRACK

PROPOSED AIR DIRECTION

BOX CHECK

MAN DOOR

ACTIVE OR INACTIVE GAS WELL

PLUGGED GAS WELL

PERMANENT STOPPINGS

PROPOSED STOPPINGS

AUGER WORKS

AUGER AREA

WET SEALS

PROPOSED WET SEALS

RAILROAD

CONTROL TO BE REMOVED

FAN

CHECK CURTAIN

PROPOSED BELT HEAD

BELT HEAD

OVERCAST

PROPOSED OVERCAST

AIRLOCK DOOR

REGULATOR

PROPOSED REGULATOR

WATER

STREAM

INTERMITTENT STREAM

ROADS

TRAILS

GAS LINES

CORE HOLE

PROPOSED PRIMARY ESCAPEWAY

PROPOSED ALTERNATE ESCAPEWAY

PERMITTED PUNCHOUT


PUNCHOUT (NOT PERMITTED)

ADJACENT MINING

COAL CONTOURS

Denotes areas posted from mine foreman's notes

JUNE 2000

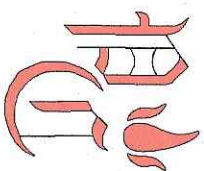

PREPARED BY



PERFORMANCE COAL COMPANY

P.O. BOX 69, NAOMA, WV 25140

UPPER BIG BRANCH MINE

M.S.H.A. ID No. 46-08436

WV ID No. U-3042-92

DATE: 03/11/2010

SCALE: 1"=300'

DRAWN BY: R. 3 Shift

CHECKED BY:

Ventilation Revision

Tailgate 1 North