


- Intake
- Belt Air
- Return
- Primary Escapeway
- Alternate Escapeway
- Belt
- Track
- To Be Removed
- To Be Installed
- Proposed
- Existing
- CO Monitor

**PERFORMANCE COAL COMPANY**  
Upper Big Branch Mine - South  
Mining and Ventilation Projections  
for Headgate 18  
(During Mining)

MSHA ID: 46-08436  
State ID: U-3042-02

Date: 1-10-06 Scale: 1" = 200'

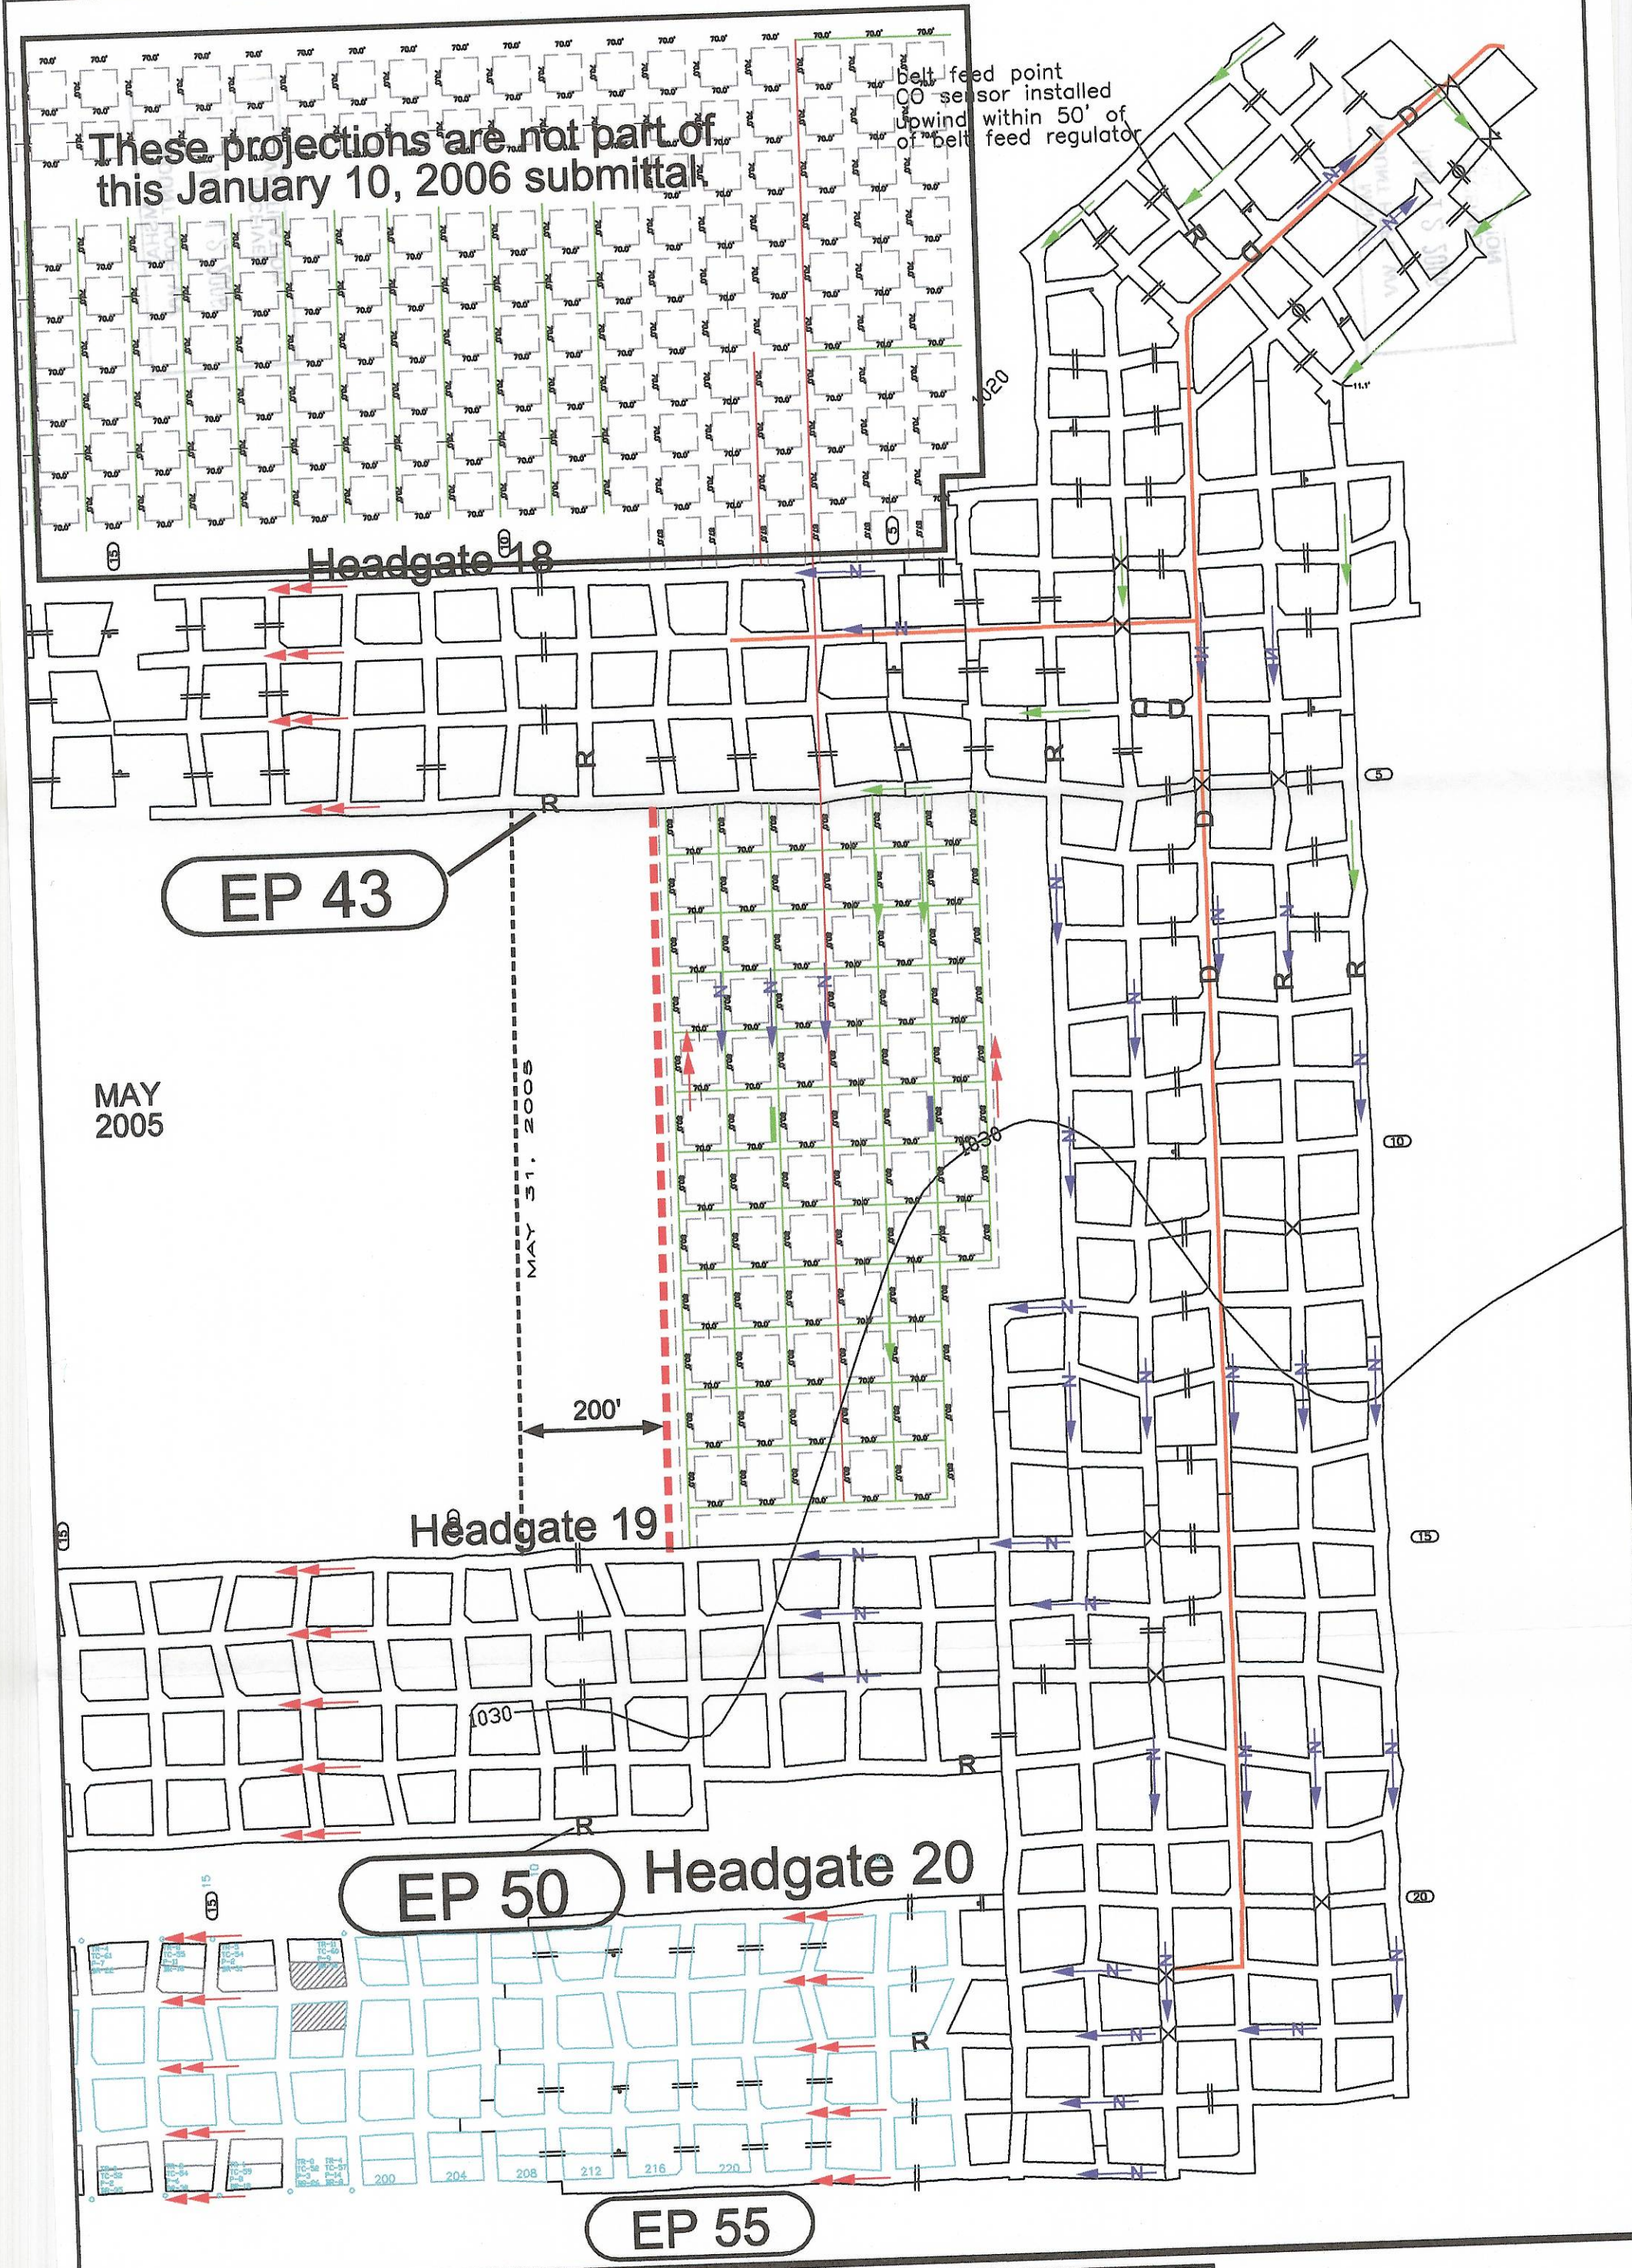

- Intake
- Belt Air
- Return
- Primary Escapeway
- Alternate Escapeway
- Belt
- Track
- To Be Removed
- To Be Installed
- Proposed
- Existing
- CO Monitor

**PERFORMANCE COAL COMPANY**  
Upper Big Branch Mine - South  
Mining and Ventilation Projections  
for Headgate 18  
(Before Mining)

MSHA ID: 46-08436  
State ID: U-3042-02

Date: 1-10-06 Scale: 1" = 200'



- Intake
- Belt Air
- Return
- Primary Escapeway
- Alternate Escapeway
- Belt
- Track
- To Be Removed
- To Be Installed
- Proposed
- Existing
- CO Monitor

**PERFORMANCE COAL COMPANY**  
Upper Big Branch Mine - South  
Mining and Ventilation Projections  
for Headgate 18  
(After Mining)

MSHA ID: 46-08436  
State ID: U-3042-02

Date: 1-10-06 Scale: 1" = 200'