


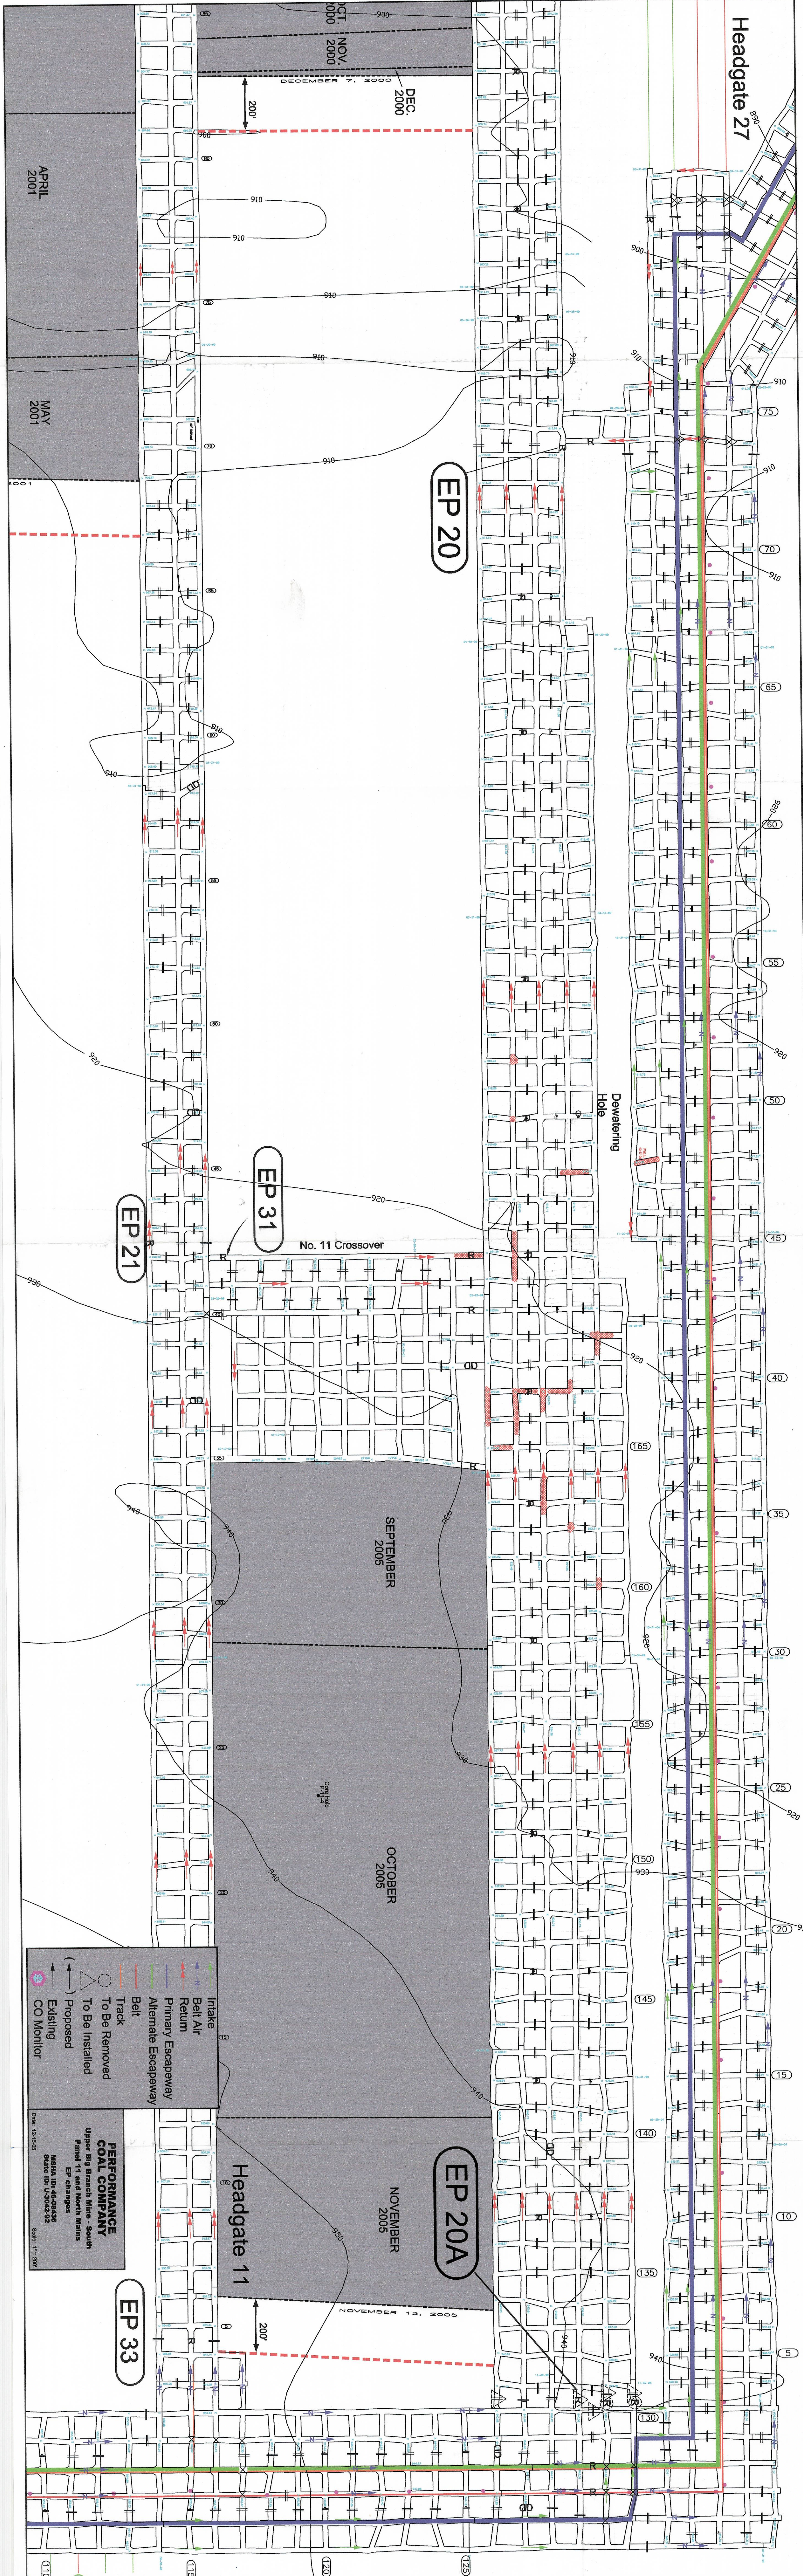

Headgate 27

EP 20

EP 31

EP 21

EP 20A

EP 33

Headgate 11

No. 11 Crossover

Dewatering Hole

- Intake
- Belt Air
- Return
- Primary Escapeway
- Alternate Escapeway
- Belt
- Track
- To Be Removed
- To Be Installed
- Proposed
- Existing
- CO Monitor

PERFORMANCE COAL COMPANY
Upper Big Branch Mine - South Panel 11 and North Mains
EP changes
MSHA ID: 46-08436
State ID: U-3942-292
Date: 12-16-05
Scale: 1" = 200'