


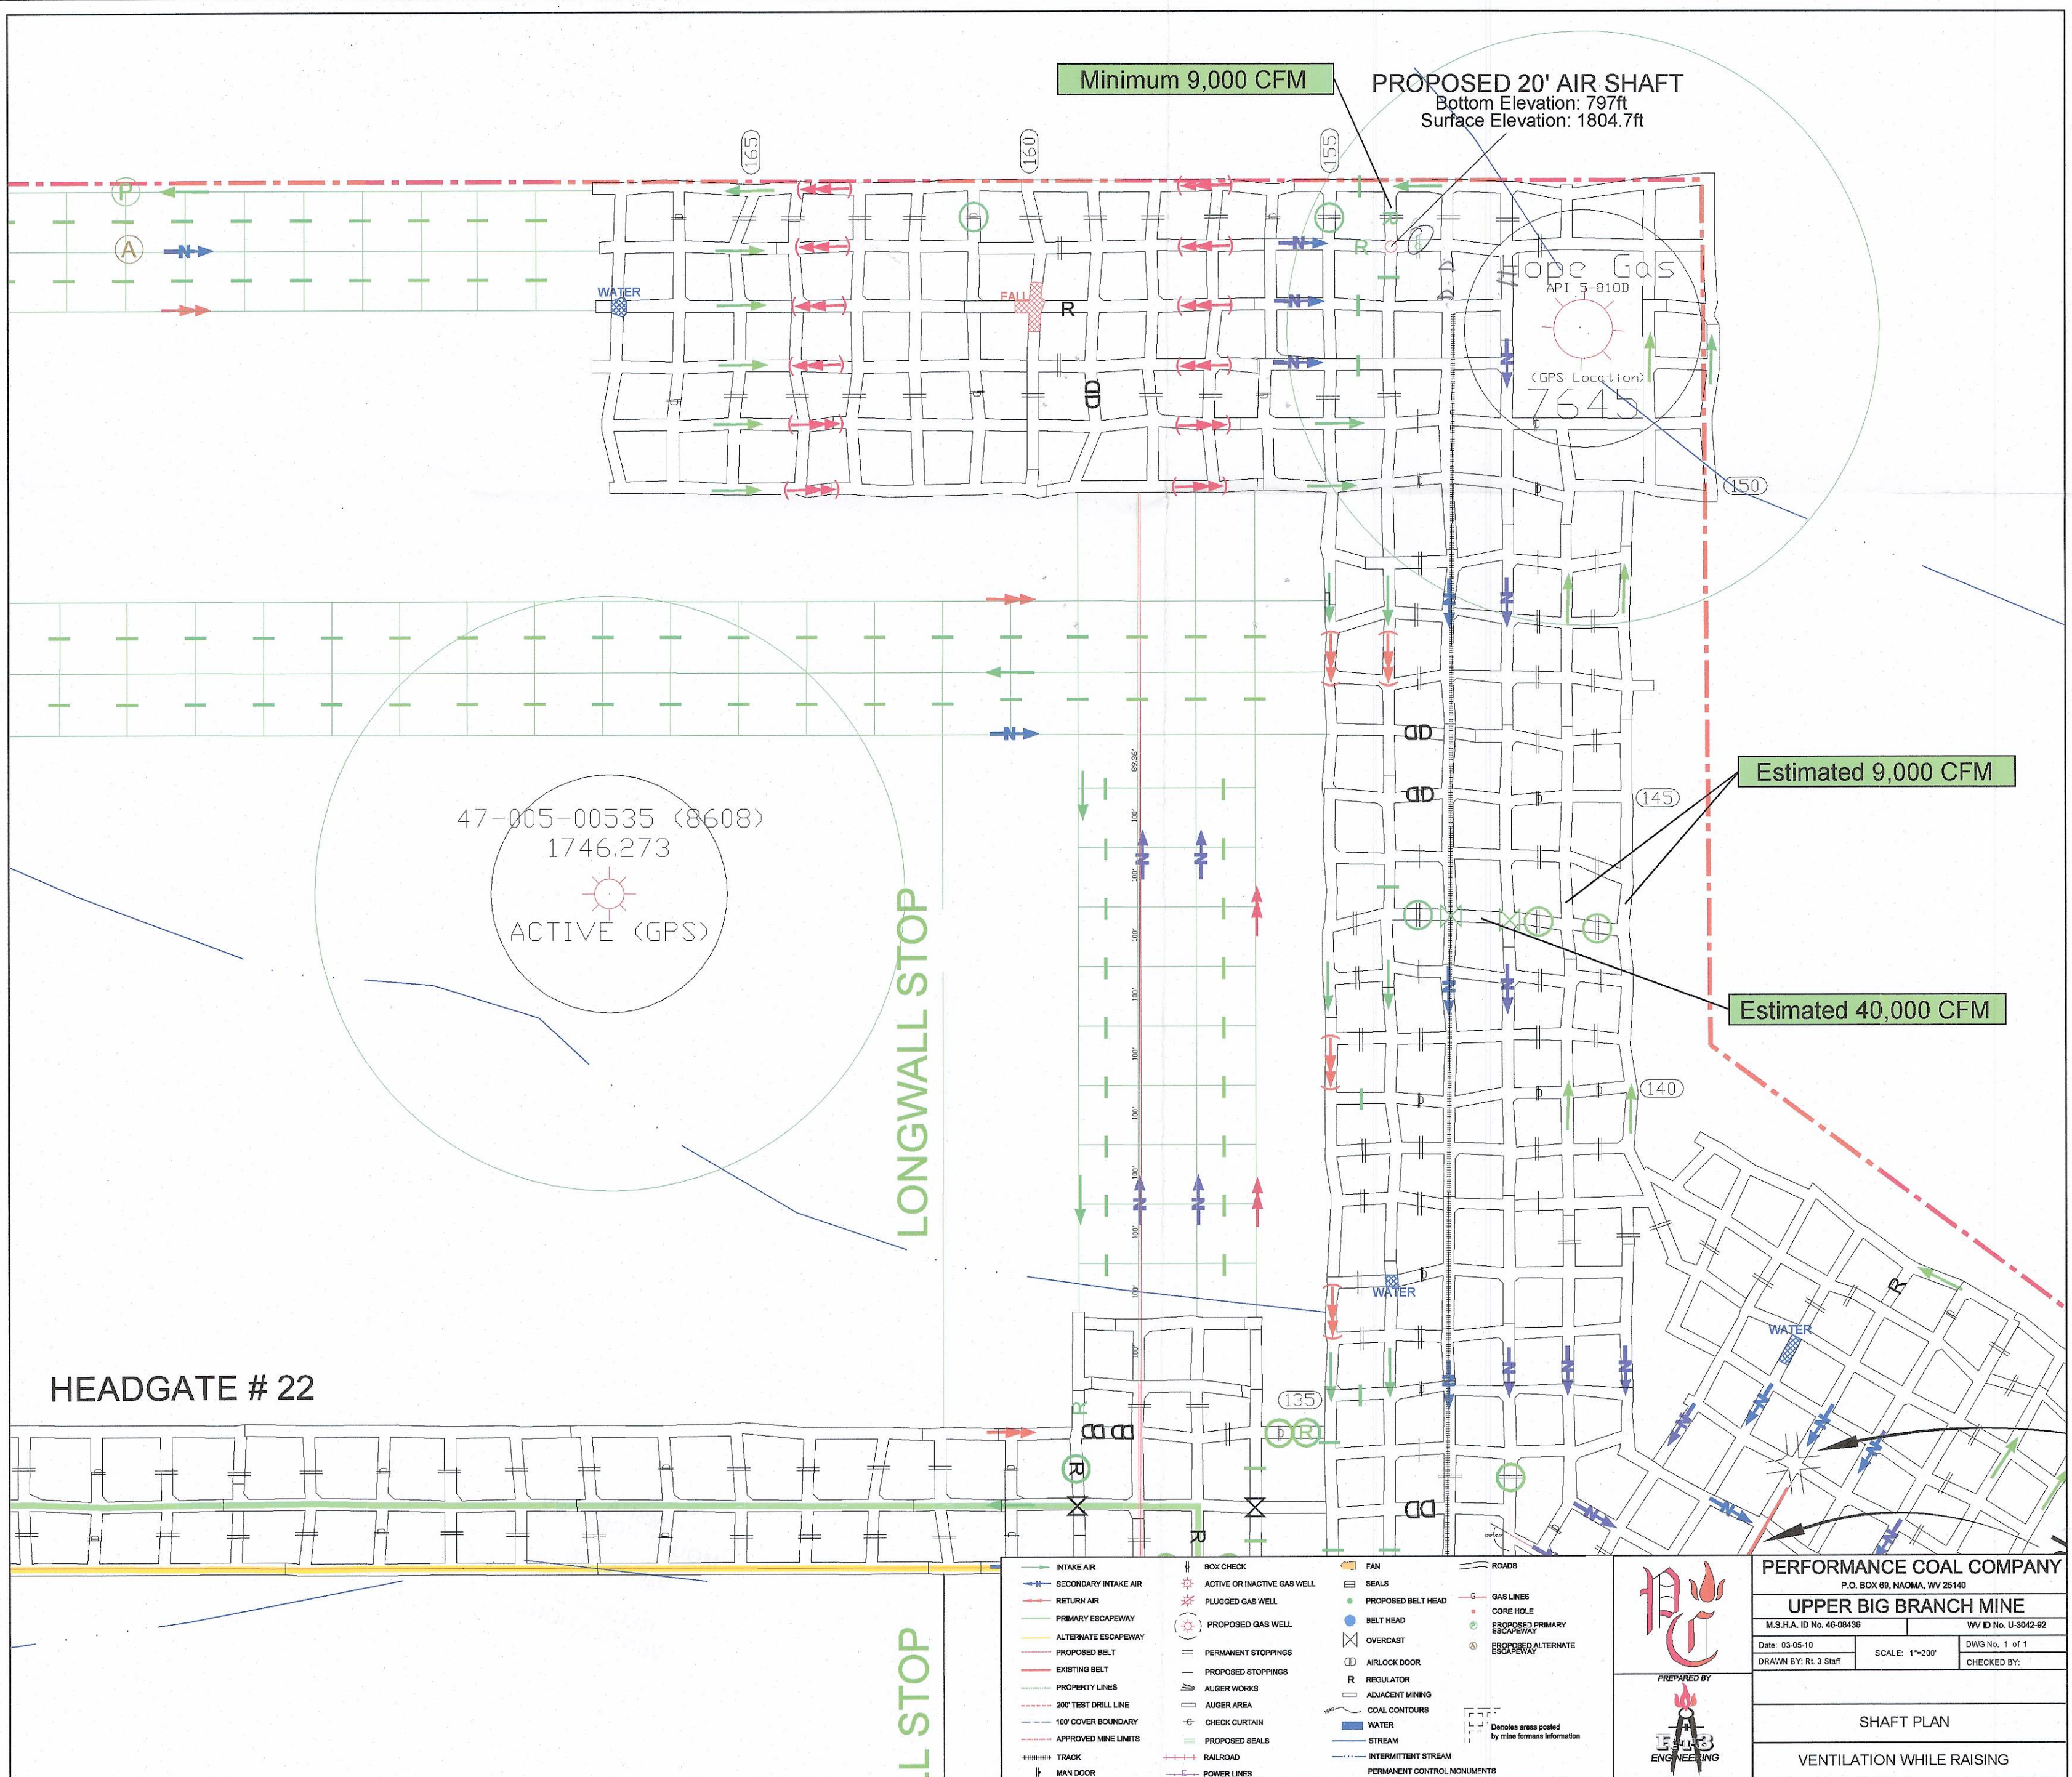

HEADGATE # 22

LONGWALL STOP

L STOP

Minimum 9,000 CFM

PROPOSED 20' AIR SHAFT  
Bottom Elevation: 797ft  
Surface Elevation: 1804.7ft

Estimated 9,000 CFM

Estimated 40,000 CFM

47-005-00535 (8608)  
1746.273

ACTIVE (GPS)

Hope Gas  
API 5-810D  
(GPS Location)  
7645

- INTAKE AIR
- SECONDARY INTAKE AIR
- RETURN AIR
- PRIMARY ESCAPEWAY
- ALTERNATE ESCAPEWAY
- PROPOSED BELT
- EXISTING BELT
- PROPERTY LINES
- 200' TEST DRILL LINE
- 100' COVER BOUNDARY
- APPROVED MINE LIMITS
- TRACK
- MAN DOOR
- BOX CHECK
- ACTIVE OR INACTIVE GAS WELL
- PLUGGED GAS WELL
- PROPOSED GAS WELL
- PERMANENT STOPPINGS
- PROPOSED STOPPINGS
- AUGER WORKS
- AUGER AREA
- CHECK CURTAIN
- PROPOSED SEALS
- RAILROAD
- POWER LINES
- FAN
- SEALS
- PROPOSED BELT HEAD
- BELT HEAD
- OVERCAST
- AIRLOCK DOOR
- REGULATOR
- ADJACENT MINING
- COAL CONTOURS
- WATER
- STREAM
- INTERMITTENT STREAM
- PERMANENT CONTROL MONUMENTS
- GAS LINES
- CORE HOLE
- PROPOSED PRIMARY ESCAPEWAY
- PROPOSED ALTERNATE ESCAPEWAY
- Denotes areas posted by mine forms information



PERFORMANCE COAL COMPANY  
P.O. BOX 68, NAOMA, WV 25140

UPPER BIG BRANCH MINE  
M.S.H.A. ID No. 46-08436 WV ID No. U-3042-92

Date: 03-05-10 SCALE: 1"=200' DWG No. 1 of 1  
DRAWN BY: Rt. 3 Staff CHECKED BY:

SHAFT PLAN

VENTILATION WHILE RAISING