


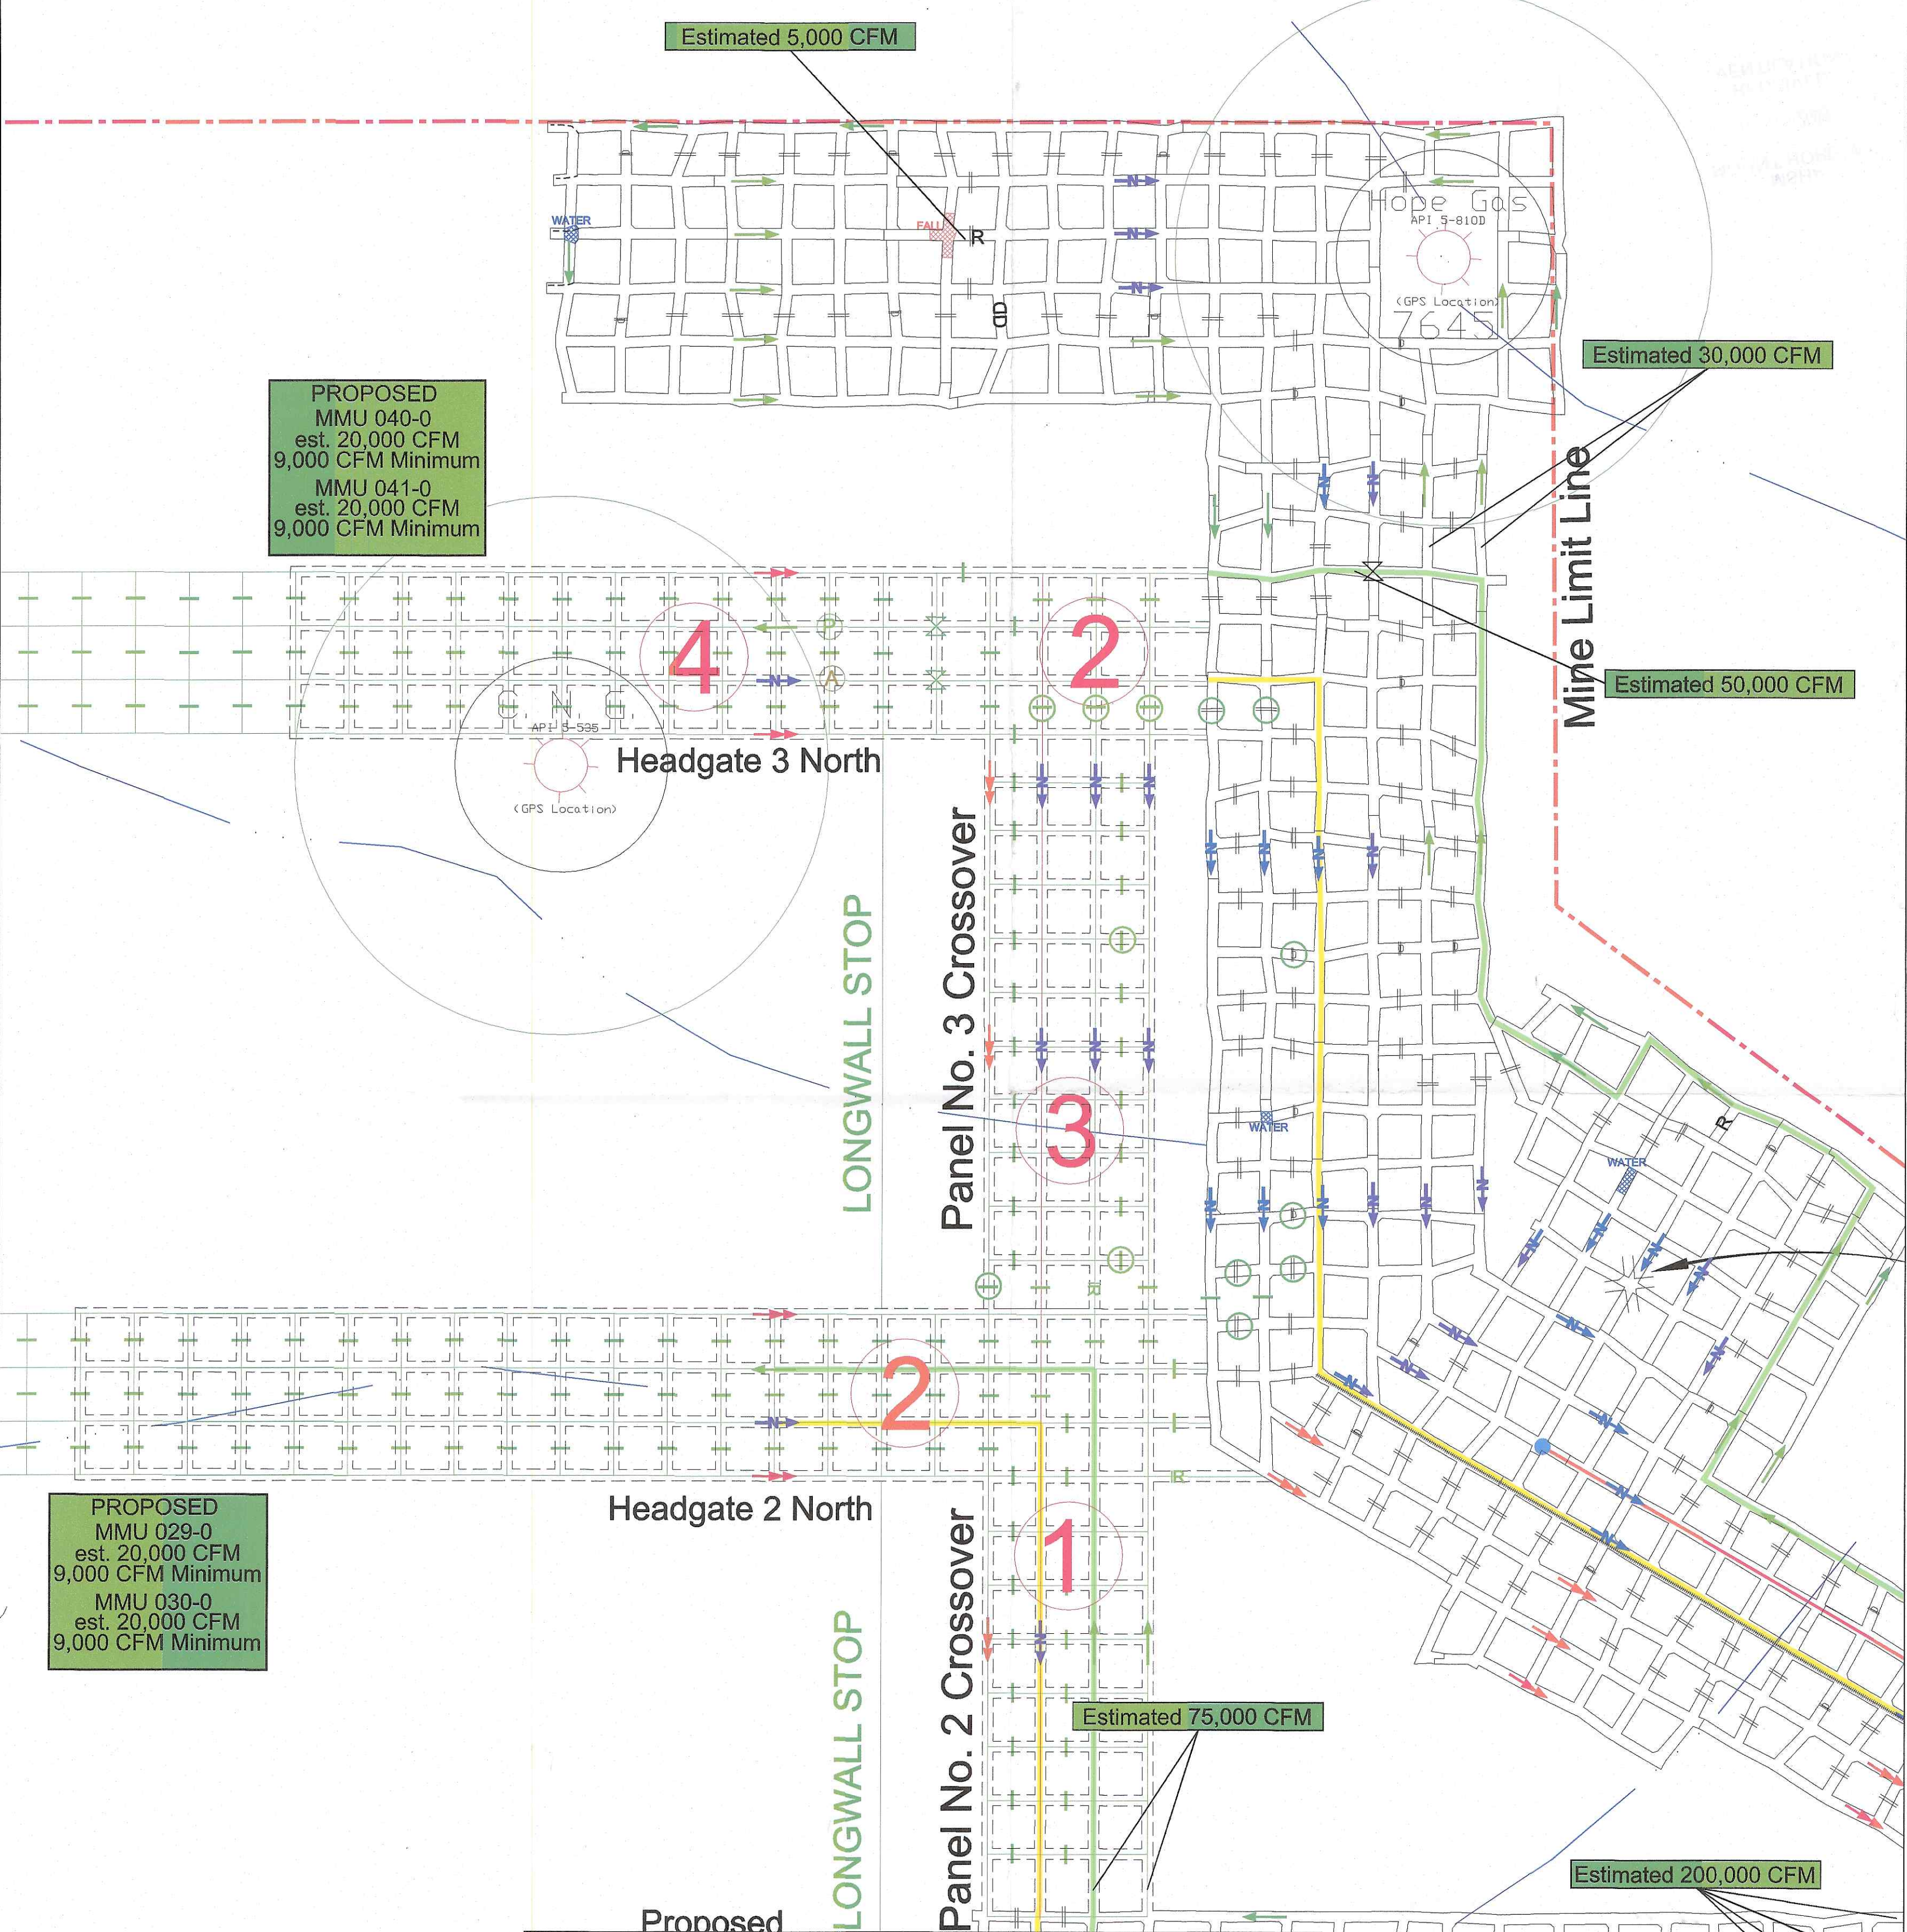

ALL AIR READINGS ARE ESTIMATED QUANTITIES

Proposed

INTAKE AIR	BOX CHECK	FAN	ROADS
SECONDARY INTAKE AIR	MAN DOOR	CHECK CURTAIN	TRAILS
RETURN AIR	ACTIVE OR INACTIVE GAS WELL	PROPOSED BELT HEAD	GAS LINES
PRIMARY ESCAPEWAY	PLUGGED GAS WELL	BELT HEAD	CORE HOLE
ALTERNATE ESCAPEWAY	PERMANENT STOPPINGS	OVERCAST	PROPOSED PRIMARY ESCAPEWAY
PROPOSED BELT	PROPOSED STOPPINGS	PROPOSED OVERCAST	PROPOSED ALTERNATE ESCAPEWAY
EXISTING BELT	CONTROL TO BE REMOVED	AIRLOCK DOOR	PERMITTED PUNCHOUT
PROPERTY LINES	AUGER WORKS	R REGULATOR	PUNCHOUT (NOT PERMITTED)
200' TEST DRILL LINE	WET SEALS	PROPOSED REGULATOR	ADJACENT MINING
100' COVER BOUNDARY	PROPOSED WET SEALS	STREAM	COAL CONTOURS
APPROVED MINE LIMIT LINE	RAILROAD	INTERMITTENT STREAM	WATER
TRACK	CUT SEQUENCE	POWER LINES	Denotes areas not yet mined
HELICOPTER PAD			

PERFORMANCE COAL COMPANY
P.O. BOX 69, NAOMA, WV 25946

UPPER BIG BRANCH MINE

M.S.H.A. ID No. 46-08436

07-28-09

DRAWN BY: Rl. 3 Staff

0' 200' 400' 600'

Phase 3 - Mining Headgates 2 and 3

RECEIVED
VENTILATION

3 of 3

CHECKED BY: EL

PREPARED BY:

RT3 ENGINEERING