


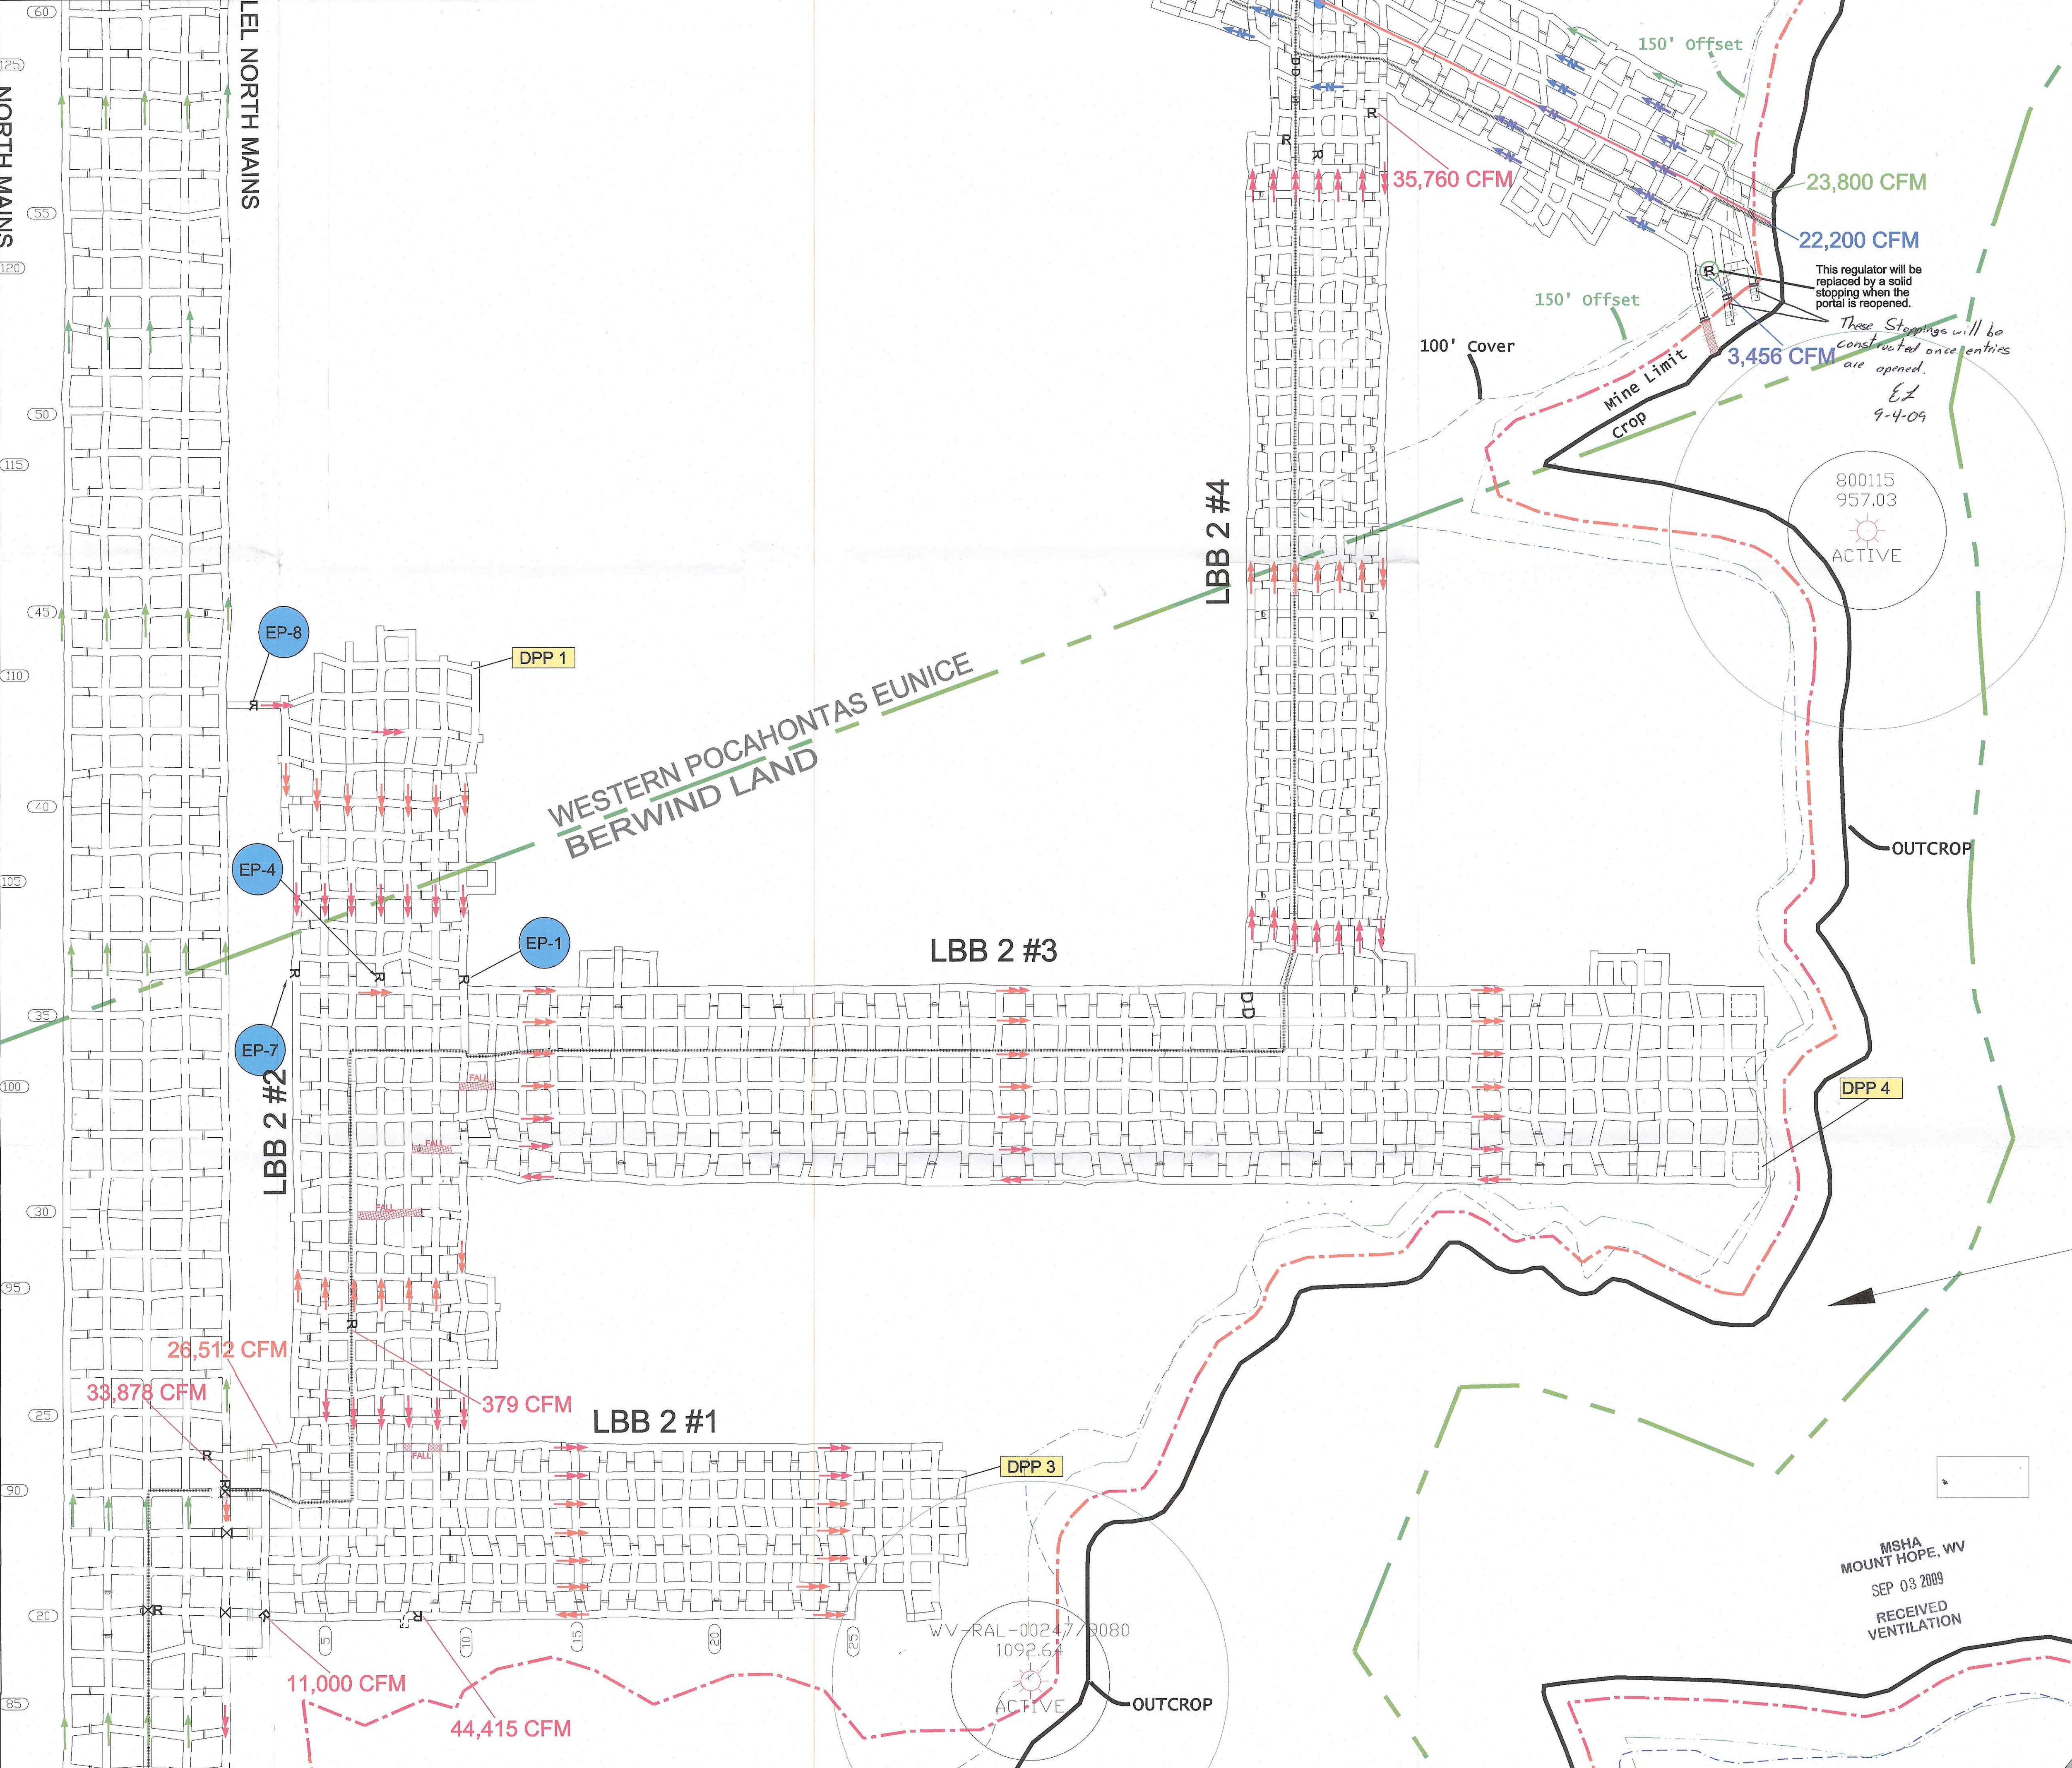

AIR READINGS	
EP - 1	19,740 CFM
EP - 4	2,467 CFM
EP - 7	9,075 CFM
EP - 8	33,440 CFM
DPP - 1	2,950 CFM
DPP - 3	400 CFM
DPP - 4	14,069 CFM

INTAKE AIR	BOX CHECK	FAN	ROADS
SECONDARY INTAKE AIR	MAN DOOR	CHECK CURTAIN	TRAILS
RETURN AIR	ACTIVE OR INACTIVE GAS WELL	PROPOSED BELT HEAD	GAS LINES
PRIMARY ESCAPEWAY	PLUGGED GAS WELL	BELT HEAD	CORE HOLE
ALTERNATE ESCAPEWAY	PERMANENT STOPPINGS	OVERCAST	PROPOSED PRIMARY ESCAPEWAY
PROPOSED BELT	PROPOSED STOPPINGS	PROPOSED OVERCAST	PROPOSED ALTERNATE ESCAPEWAY
EXISTING BELT	AUGER WORKS	AIRLOCK DOOR	PERMITTED PUNCHOUT
PROPERTY LINES	CO MONITOR	R REGULATOR	PUNCHOUT (NOT PERMITTED)
200' TEST DRILL LINE	WET SEALS	WATER	ADJACENT MINING
100' COVER BOUNDARY	PROPOSED WET SEALS	STREAM	COAL CONTOURS
APPROVED MINE LIMIT LINE	RAILROAD	INTERMITTENT STREAM	HELIPAD
TRACK	PERMANENT CONTROL MONUMENTS	POWER LINES	Denotes areas posted by Mine Foreman
CO MONITOR	FALLS		

PERFORMANCE COAL COMPANY
P.O. BOX 69, NAOMA, WV 25140

UPPER BIG BRANCH MINE

M.S.H.A. ID No. 46-08436 WV ID No. U-3042-92

DATE: 09-03-2009 SCALE: 1"=200' DWG No. 1 of 1

DRAWN BY: RL 3 Staff CHECKED BY: EL

VENTILATION Revision