


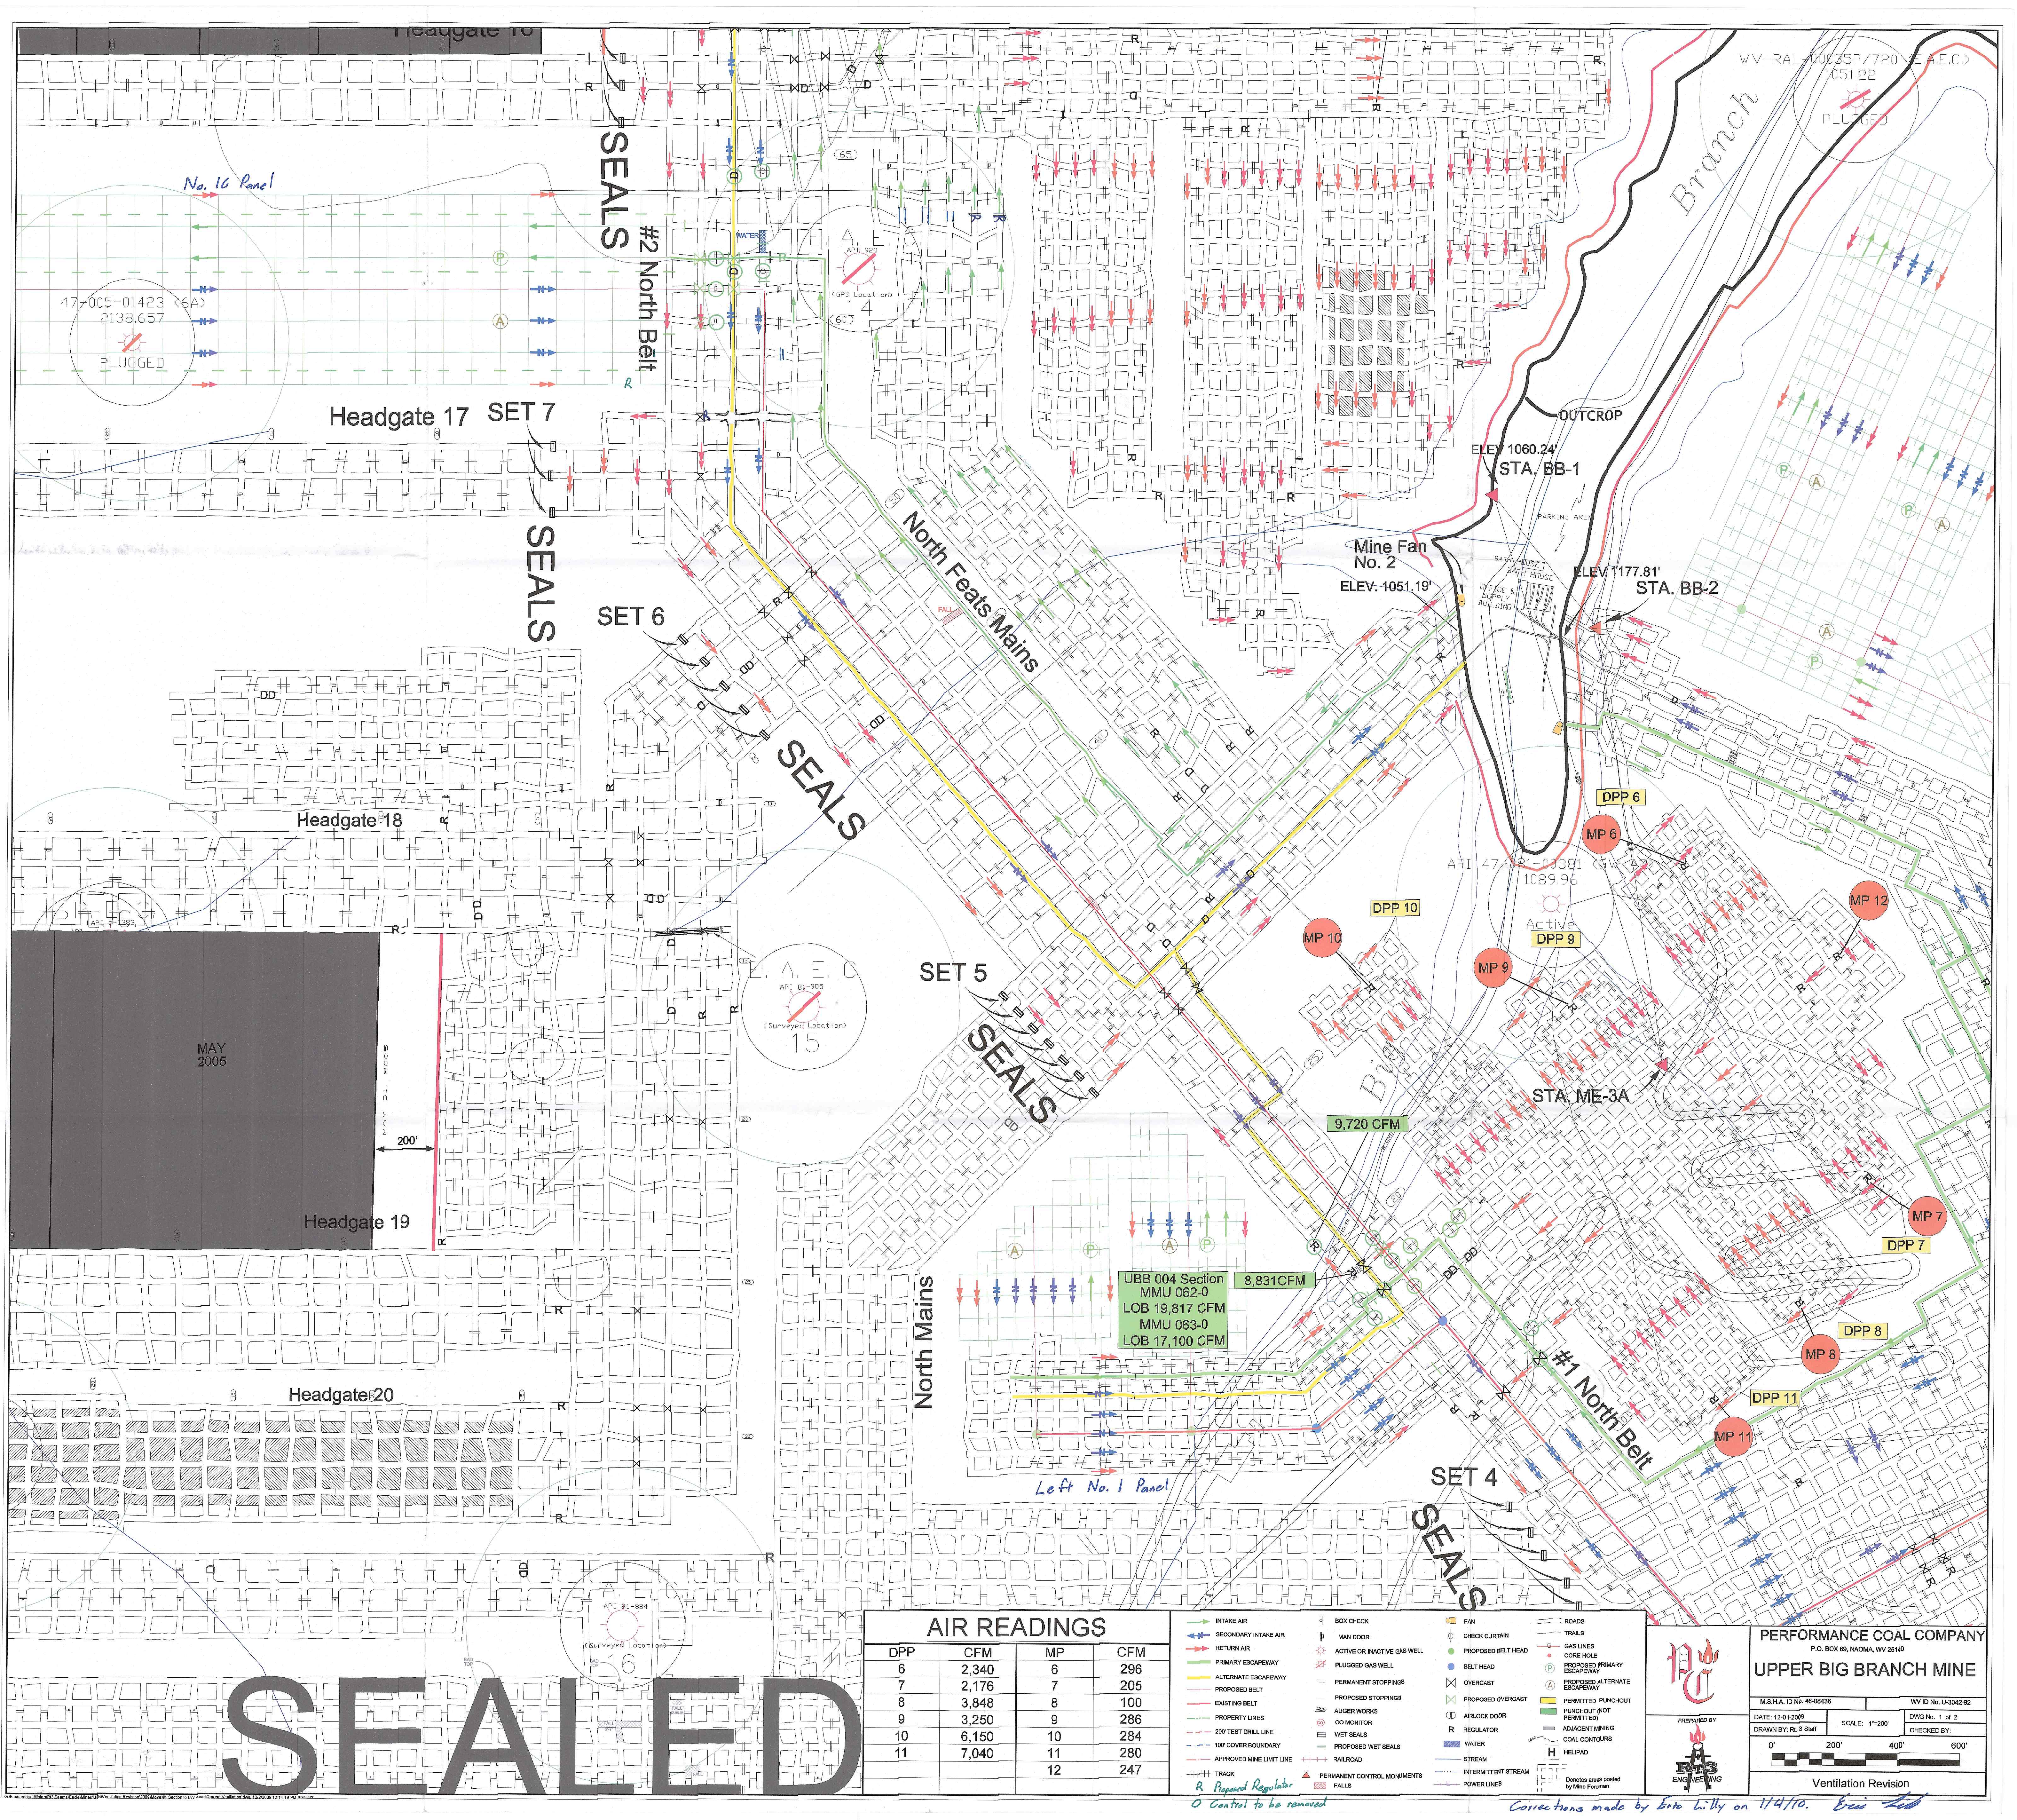

SEALED

AIR READINGS			
DPP	CFM	MP	CFM
6	2,340	6	296
7	2,176	7	205
8	3,848	8	100
9	3,250	9	286
10	6,150	10	284
11	7,040	11	280
		12	247

- INTAKE AIR

SECONDARY INTAKE AIR

RETURN AIR

PRIMARY ESCAPEWAY

ALTERNATE ESCAPEWAY

PROPOSED BELT

EXISTING BELT

PROPERTY LINES

200' TEST DRILL LINE

100' COVER BOUNDARY

APPROVED MINE LIMIT LINE

TRACK

R Regard Regulator

Control to be removed

BOX CHECK

MAN DOOR

ACTIVE OR INACTIVE GAS WELL

PLUGGED GAS WELL

PERMANENT STOPPINGS

PROPOSED STOPPINGS

ADJACENT WORKS

CO MONITOR

WET SEALS

PROPOSED WET SEALS

RAILROAD

PERMANENT CONTROL MONUMENTS

FALLS

FAN

CHECK CURTAIN

PROPOSED BELT HEAD

BELT HEAD

OVERCAST

PROPOSED OVERCAST

AIRLOCK DOOR

R REGULATOR

WATER

STREAM

INTERMITTENT STREAM

POWER LINE

ROADS

TRAILS

GAS LINES

CORE HOLE

PROPOSED PRIMARY ESCAPEWAY

PROPOSED ALTERNATE ESCAPEWAY

PERMITTED PUNCHOUT

PUNCHOUT (NOT PERMITTED)

ADJACENT MINING

COAL CONTOURS

HELIPAD

Denotes areas posted by Mine Foreman

PERFORMANCE COAL COMPANY
P.O. BOX 69, NAOMA, WV 25169

PREPARED BY

ENGINEERING

M.S.H.A. ID No. 46-08438

DATE: 12-01-2009

DRAWN BY: R3, 3 Staff

WV ID No. U-3042-62

DWG No. 1 of 2

CHECKED BY:

0' 200' 400' 600'

Ventilation Revision

Corrections made by Eric Lilly on 1/4/10. Eric Lilly