


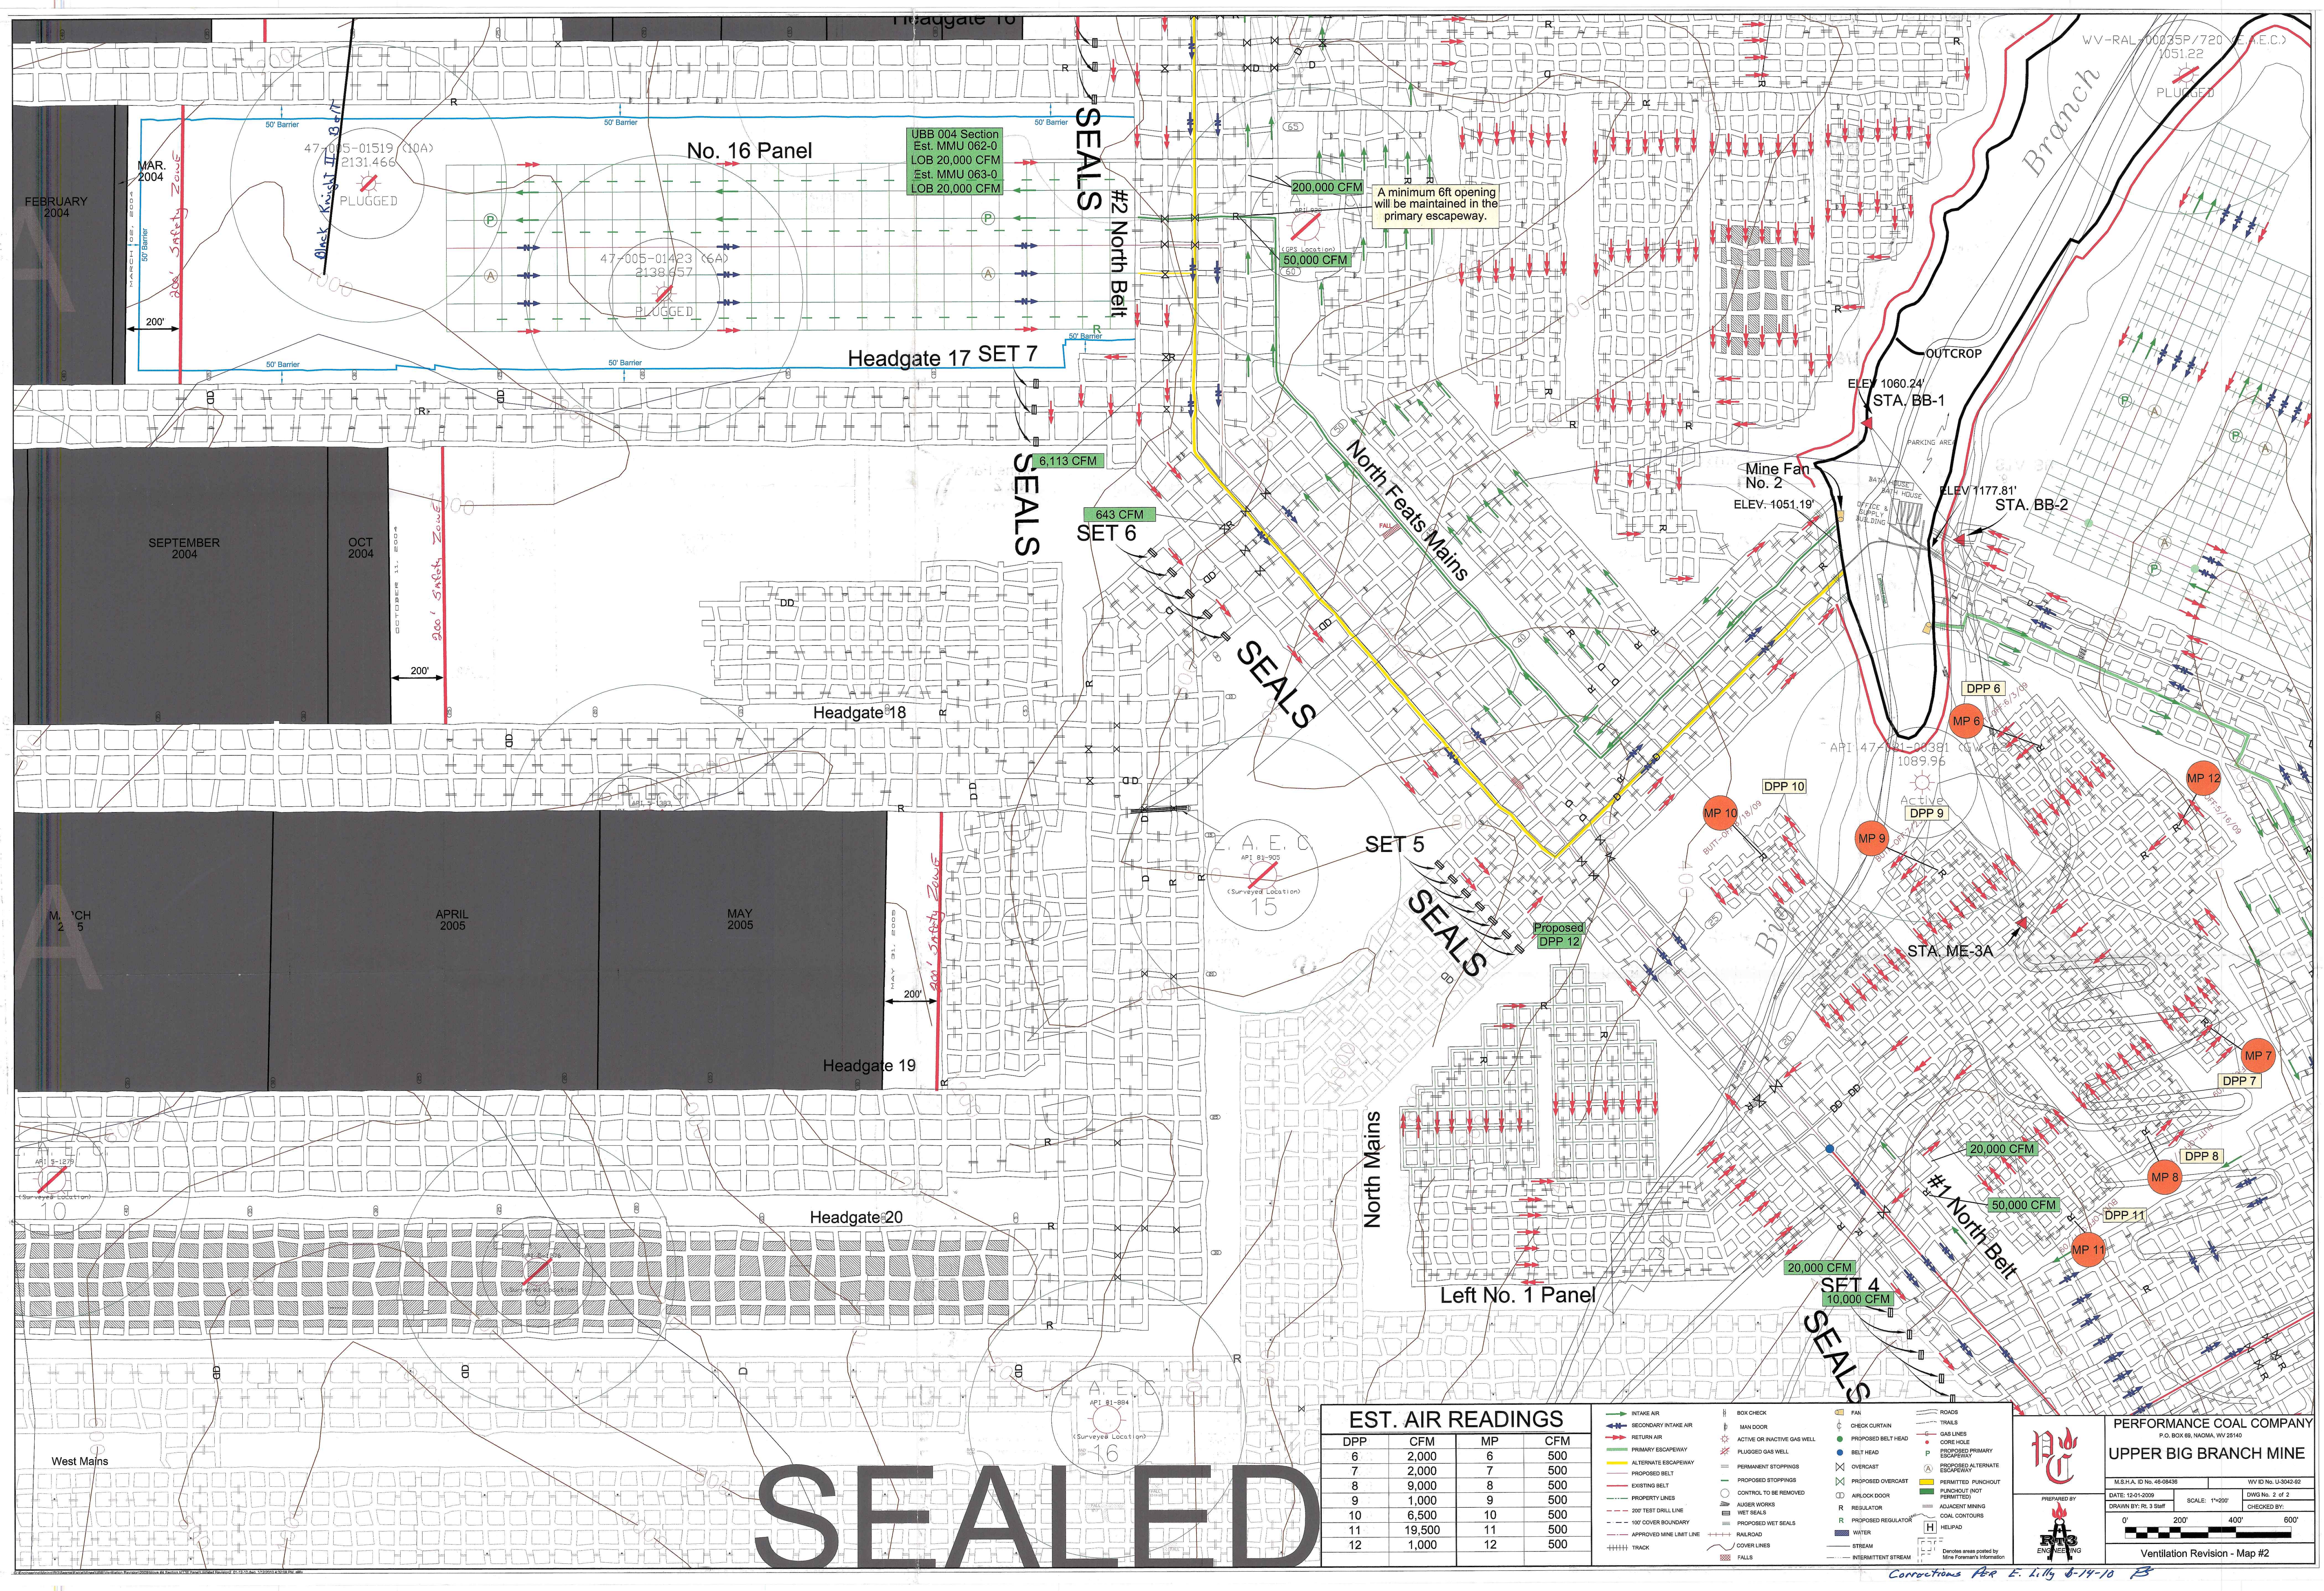


SEALED

EST. AIR READINGS

DPP	CFM	MP	CFM
6	2,000	6	500
7	2,000	7	500
8	9,000	8	500
9	1,000	9	500
10	6,500	10	500
11	19,500	11	500
12	1,000	12	500

- INTAKE AIR
- SECONDARY INTAKE AIR
- RETURN AIR
- PRIMARY ESCAPEWAY
- ALTERNATE ESCAPEWAY
- PROPOSED BELT
- EXISTING BELT
- PROPERTY LINES
- 100' TEST DRILL LINE
- APPROVED MINE LIMIT LINE
- TRACK
- BOX CHECK
- MAN DOOR
- ACTIVE OR INACTIVE GAS WELL
- PLUGGED GAS WELL
- PERMANENT STOPPINGS
- PROPOSED STOPPINGS
- CONTROL TO BE REMOVED
- ALTER WORKS
- PROPOSED WET SEALS
- RAILROAD
- COVER LINES
- FALLS
- FAN
- CHECK CURTAIN
- PROPOSED BELT HEAD
- BELT HEAD
- OVERCAST
- PROPOSED OVERCAST
- AIRLOCK DOOR
- REGULATOR
- PROPOSED REGULATOR
- WATER
- STREAM
- INTERMITTENT STREAM
- ROADS
- TRAILS
- GAS LINES
- CORE HOLE
- PROPOSED PRIMARY ESCAPEWAY
- PROPOSED ALTERNATE ESCAPEWAY
- PERMITTED PUNCHOUT
- PUNCHOUT (NOT PERMITTED)
- ADJACENT MINE
- COAL CONTOURS
- HELIPAD
- Denotes areas posted by Mine Foreman's Information

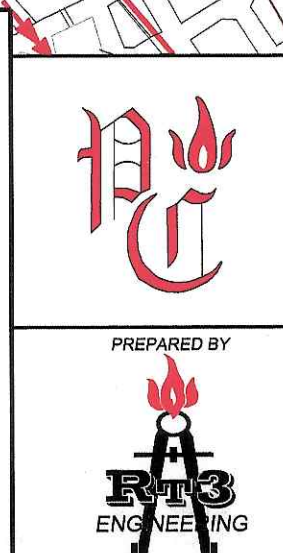

PERFORMANCE COAL COMPANY
P.O. BOX 89, NAGMA, WV 25140

UPPER BIG BRANCH MINE

M.S.H.A. ID No. 48-08436 WV ID No. U-3042-62

DATE: 12-01-2009 SCALE: 1"=200' DWG No. 2 of 2

DRAWN BY: R. J. SUEB CHECKED BY:

0 200' 400' 600'

Ventilation Revision - Map #2

Corrections Per E. Lilly 6-19-10 B