


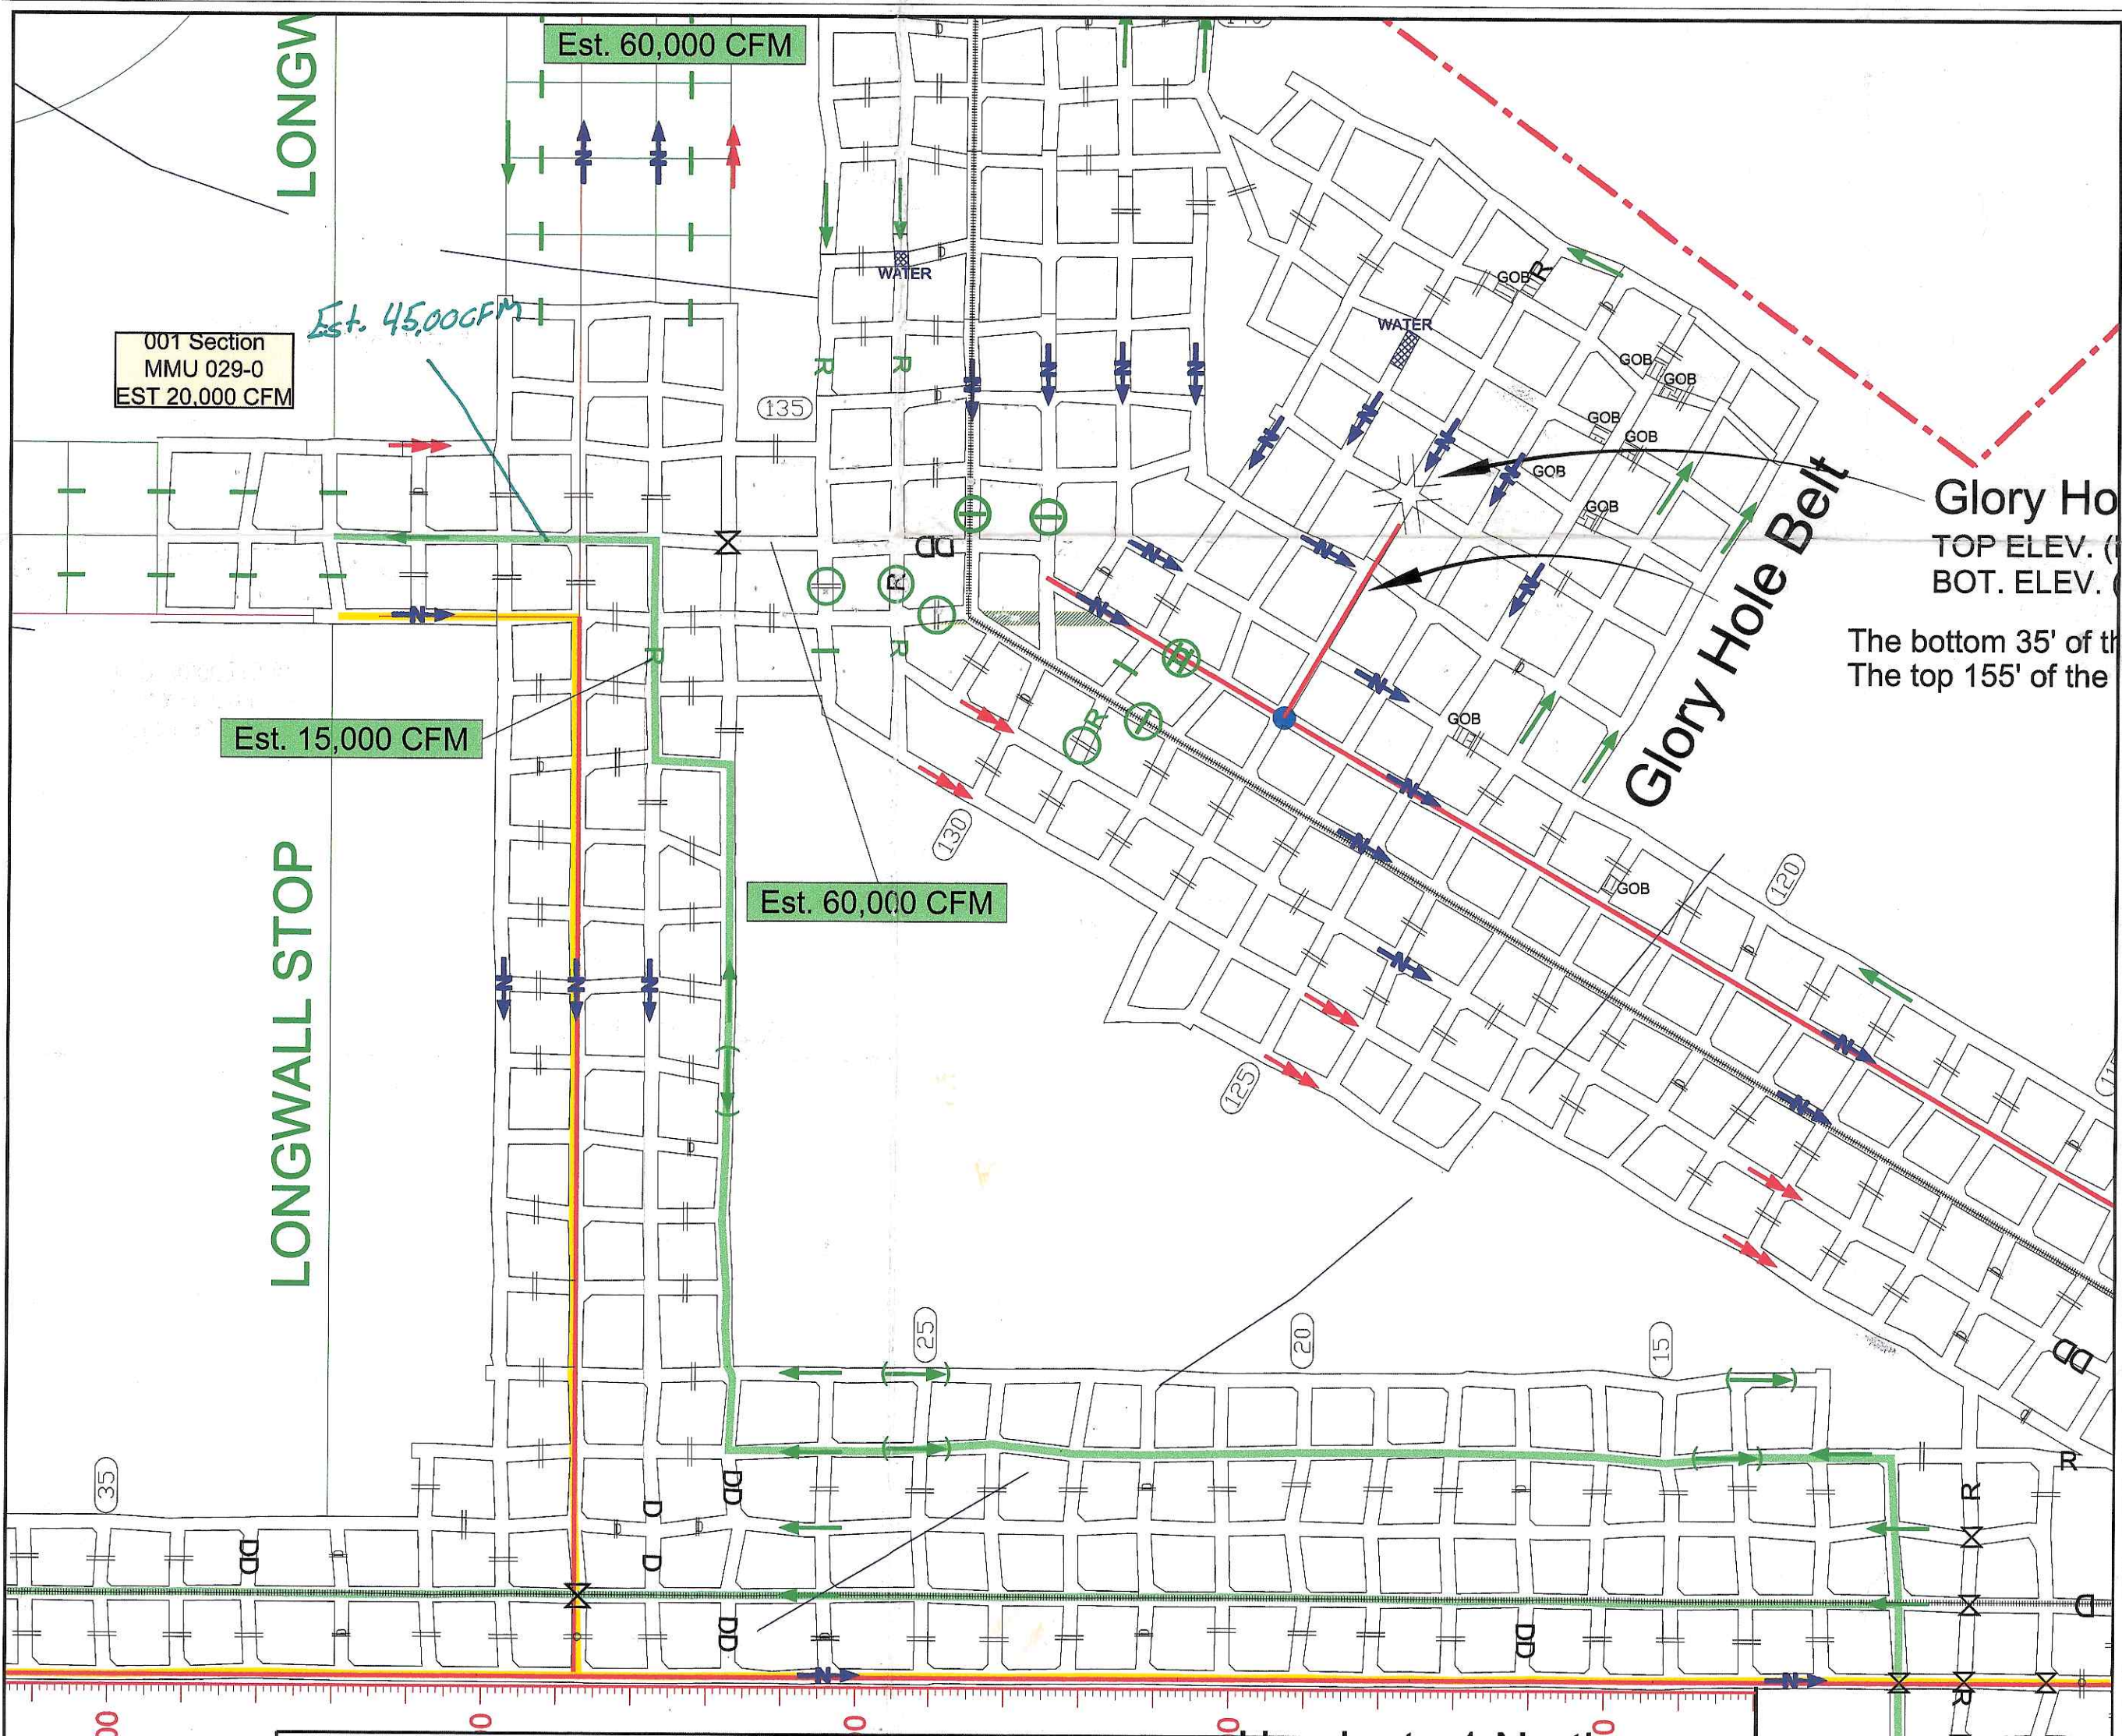

Glory Ho
TOP ELEV. ()
BOT. ELEV. ()

The bottom 35' of the
The top 155' of the

Corrections made
by Eric Lilly
on 1-13-10.

Eric Lilly

INTAKE AIR	BOX CHECK	FAN	ROADS
SECONDARY INTAKE AIR	MAN DOOR	CHECK CURTAIN	TRAILS
RETURN AIR	ACTIVE OR INACTIVE GAS WELL	PROPOSED BELT HEAD	GAS LINES
PRIMARY ESCAPEWAY	PLUGGED GAS WELL	BELT HEAD	CORE HOLE
ALTERNATE ESCAPEWAY	PERMANENT STOPPINGS	OVERCAST	PROPOSED PRIMARY ESCAPEWAY
PROPOSED BELT	PROPOSED STOPPINGS	PROPOSED OVERCAST	PROPOSED ALTERNATE ESCAPEWAY
EXISTING BELT	AUGER WORKS	AIRLOCK DOOR	PERMITTED PUNCHOUT
PROPERTY LINES	AUGER AREA	R REGULATOR	PUNCHOUT (NOT PERMITTED)
200' TEST DRILL LINE	WET SEALS	WATER	ADJACENT MINING
100' COVER BOUNDARY	PROPOSED WET SEALS	STREAM	COAL CONTOURS
APPROVED MINE LIMIT LINE	RAILROAD	INTERMITTENT STREAM	
TRACK		POWER LINES	

O Control to be removed
R Proposed Regulator



PREPARED BY



PERFORMANCE COAL COMPANY

P.O. BOX 69, NAOMA, WV 25140

UPPER BIG BRANCH MINE

M.S.H.A. ID No. 46-08436

WV ID No. U-3042-92

DATE: 01/12/10

SCALE: 1"=200'

DWG No. 1 of 1

DRAWN BY: Rt. 3 Staff

CHECKED BY:



Ventilation Revision